


(EXISTING)
MAIN FLOOR PLAN

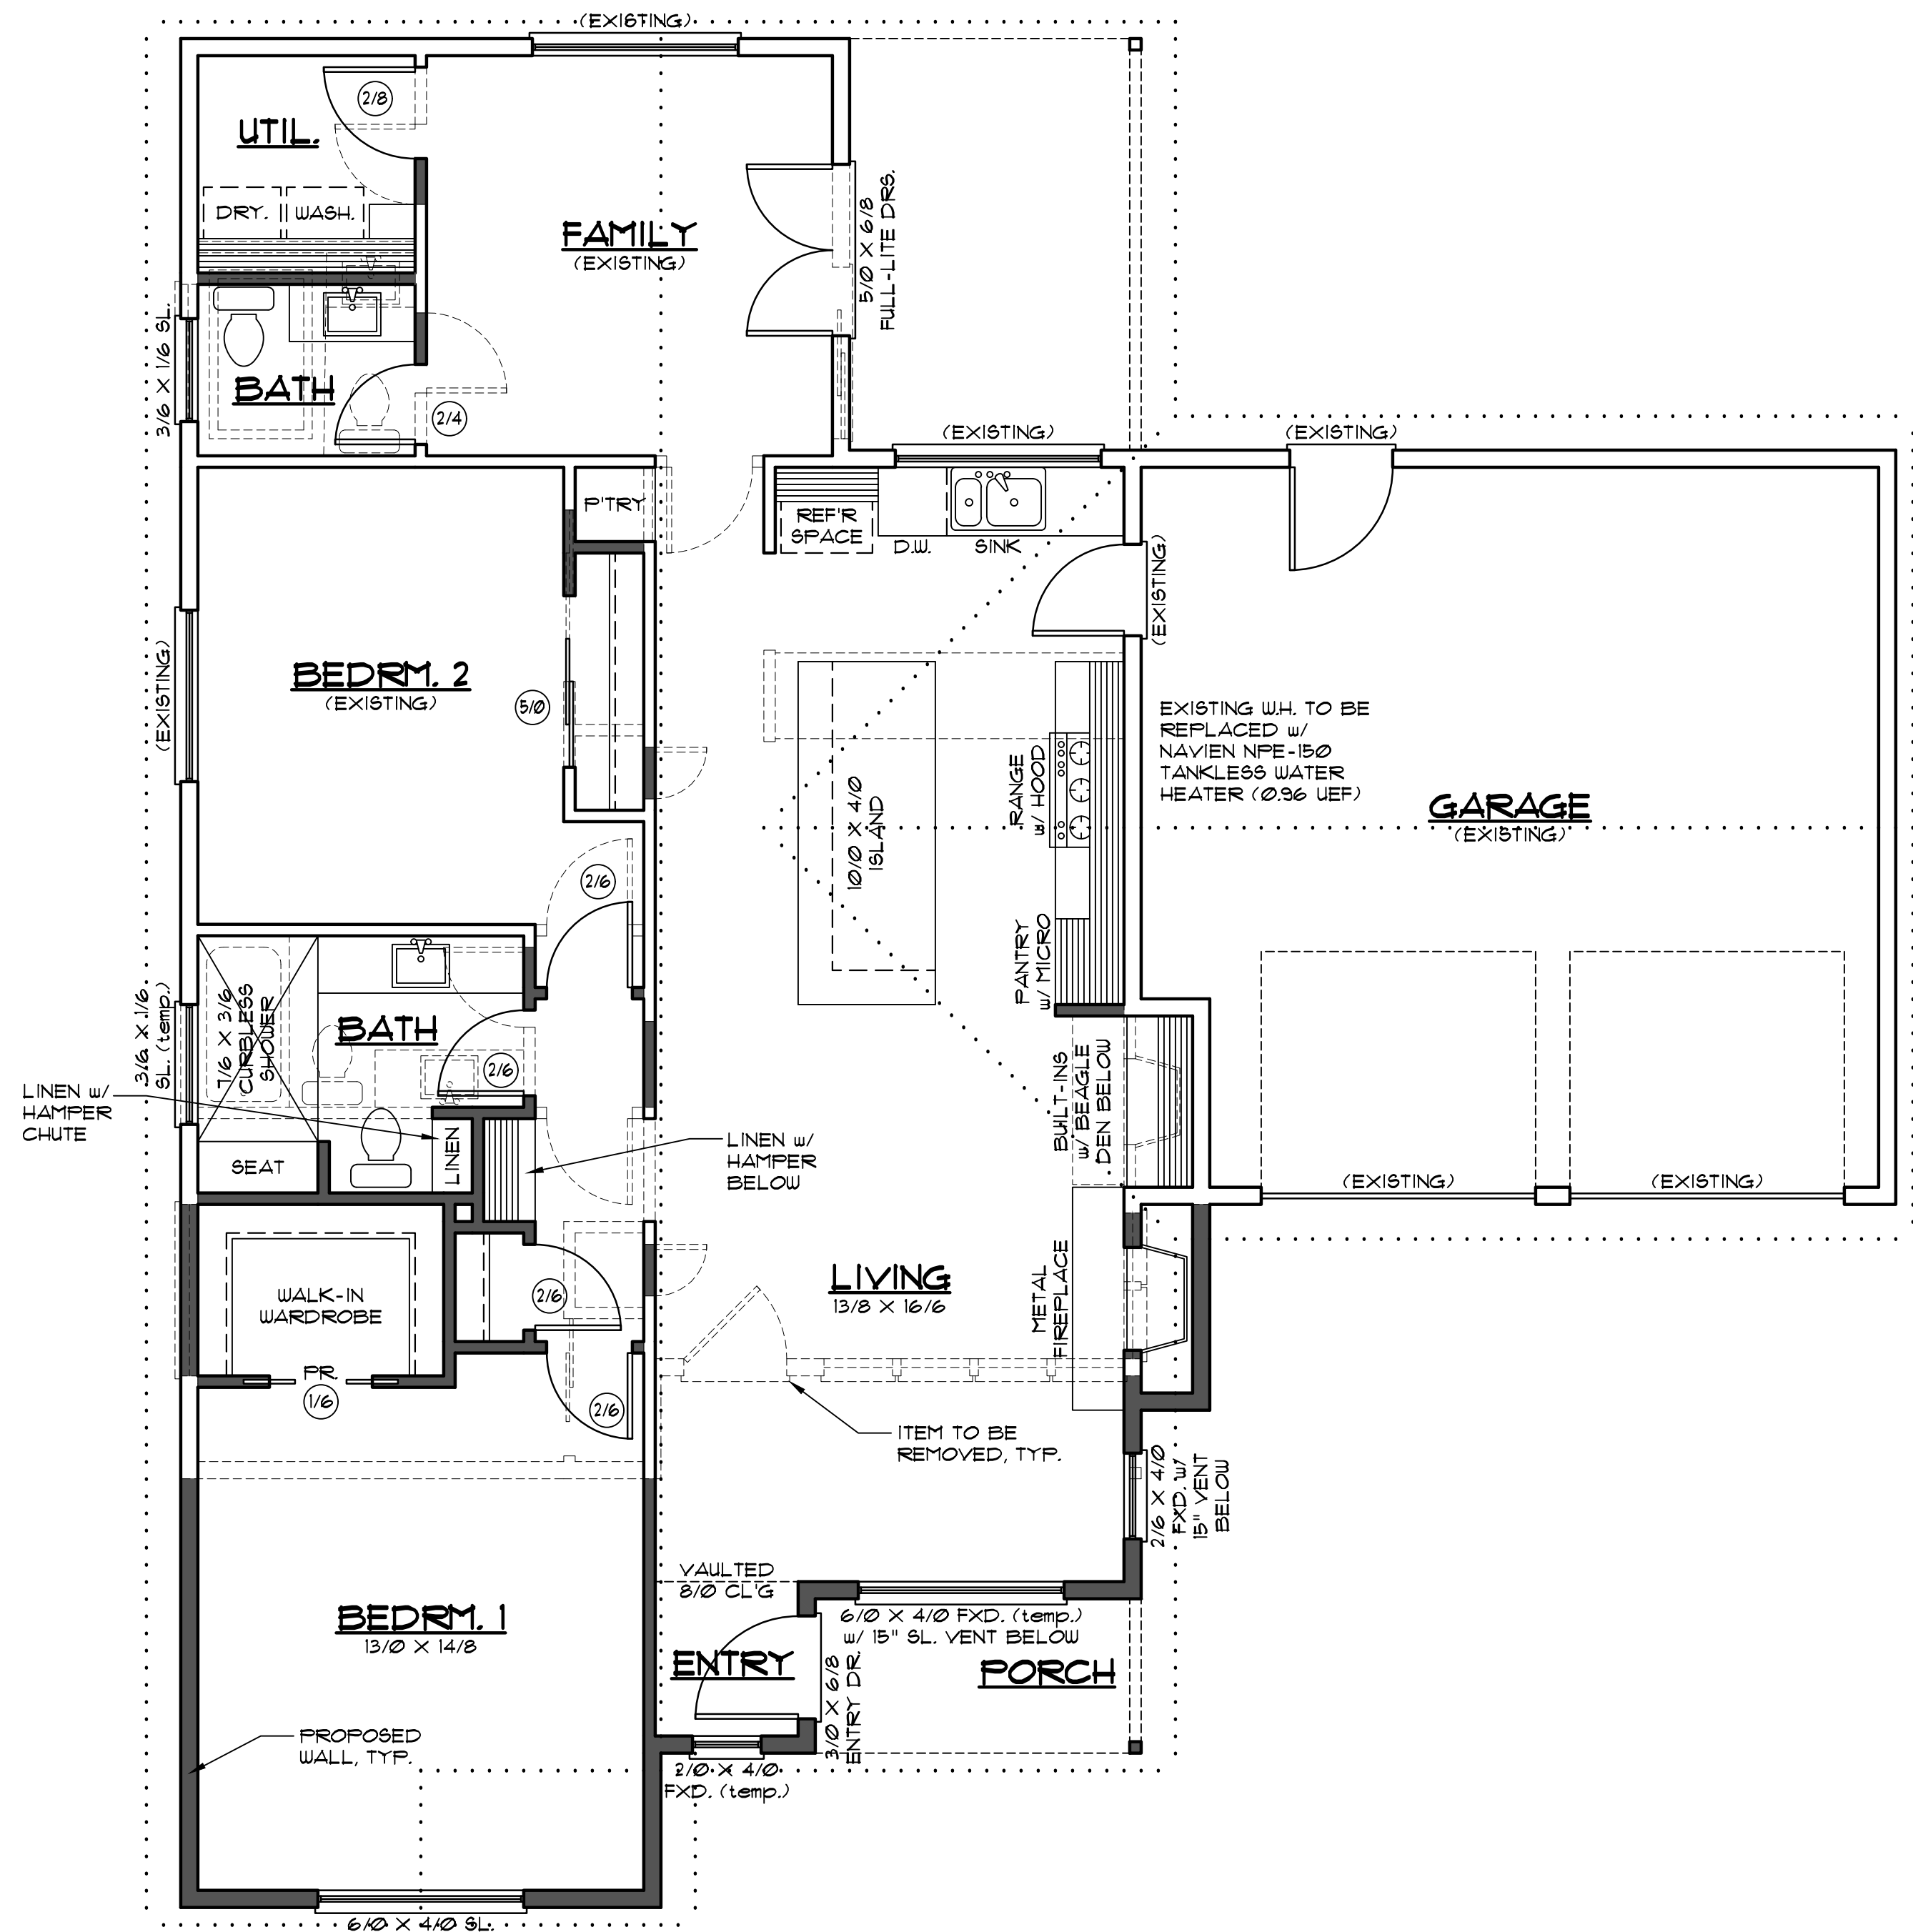

(PROPOSED)
MAIN FLOOR PLAN

SCALE: 1/4" = 1'-0"