


S.W. ELEVATION
SCALE: 1/4" = 1'-0"


N.E. ELEVATION
SCALE: 1/4" = 1'-0"

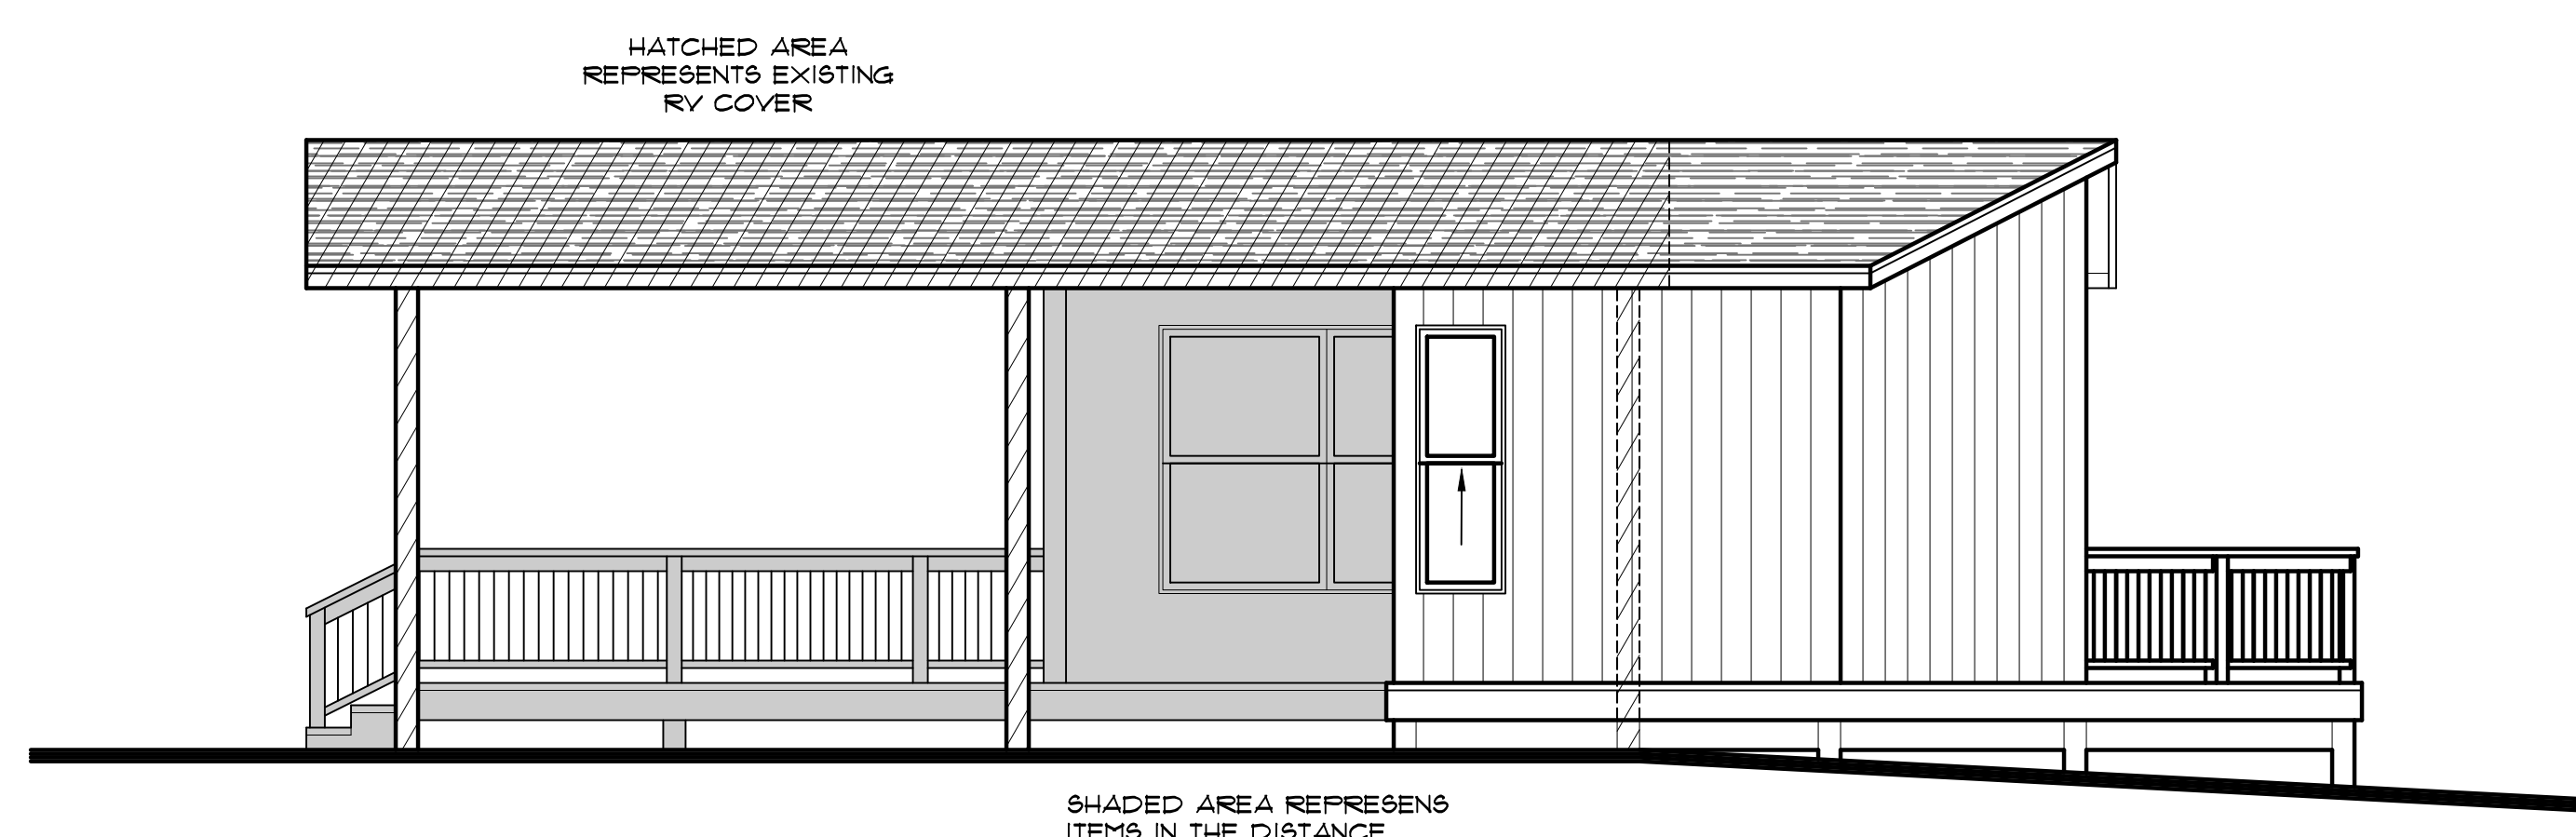

N.W. ELEVATION
SCALE: 1/4" = 1'-0"



S.E. ELEVATION
SCALE: 1/4" = 1'-0"

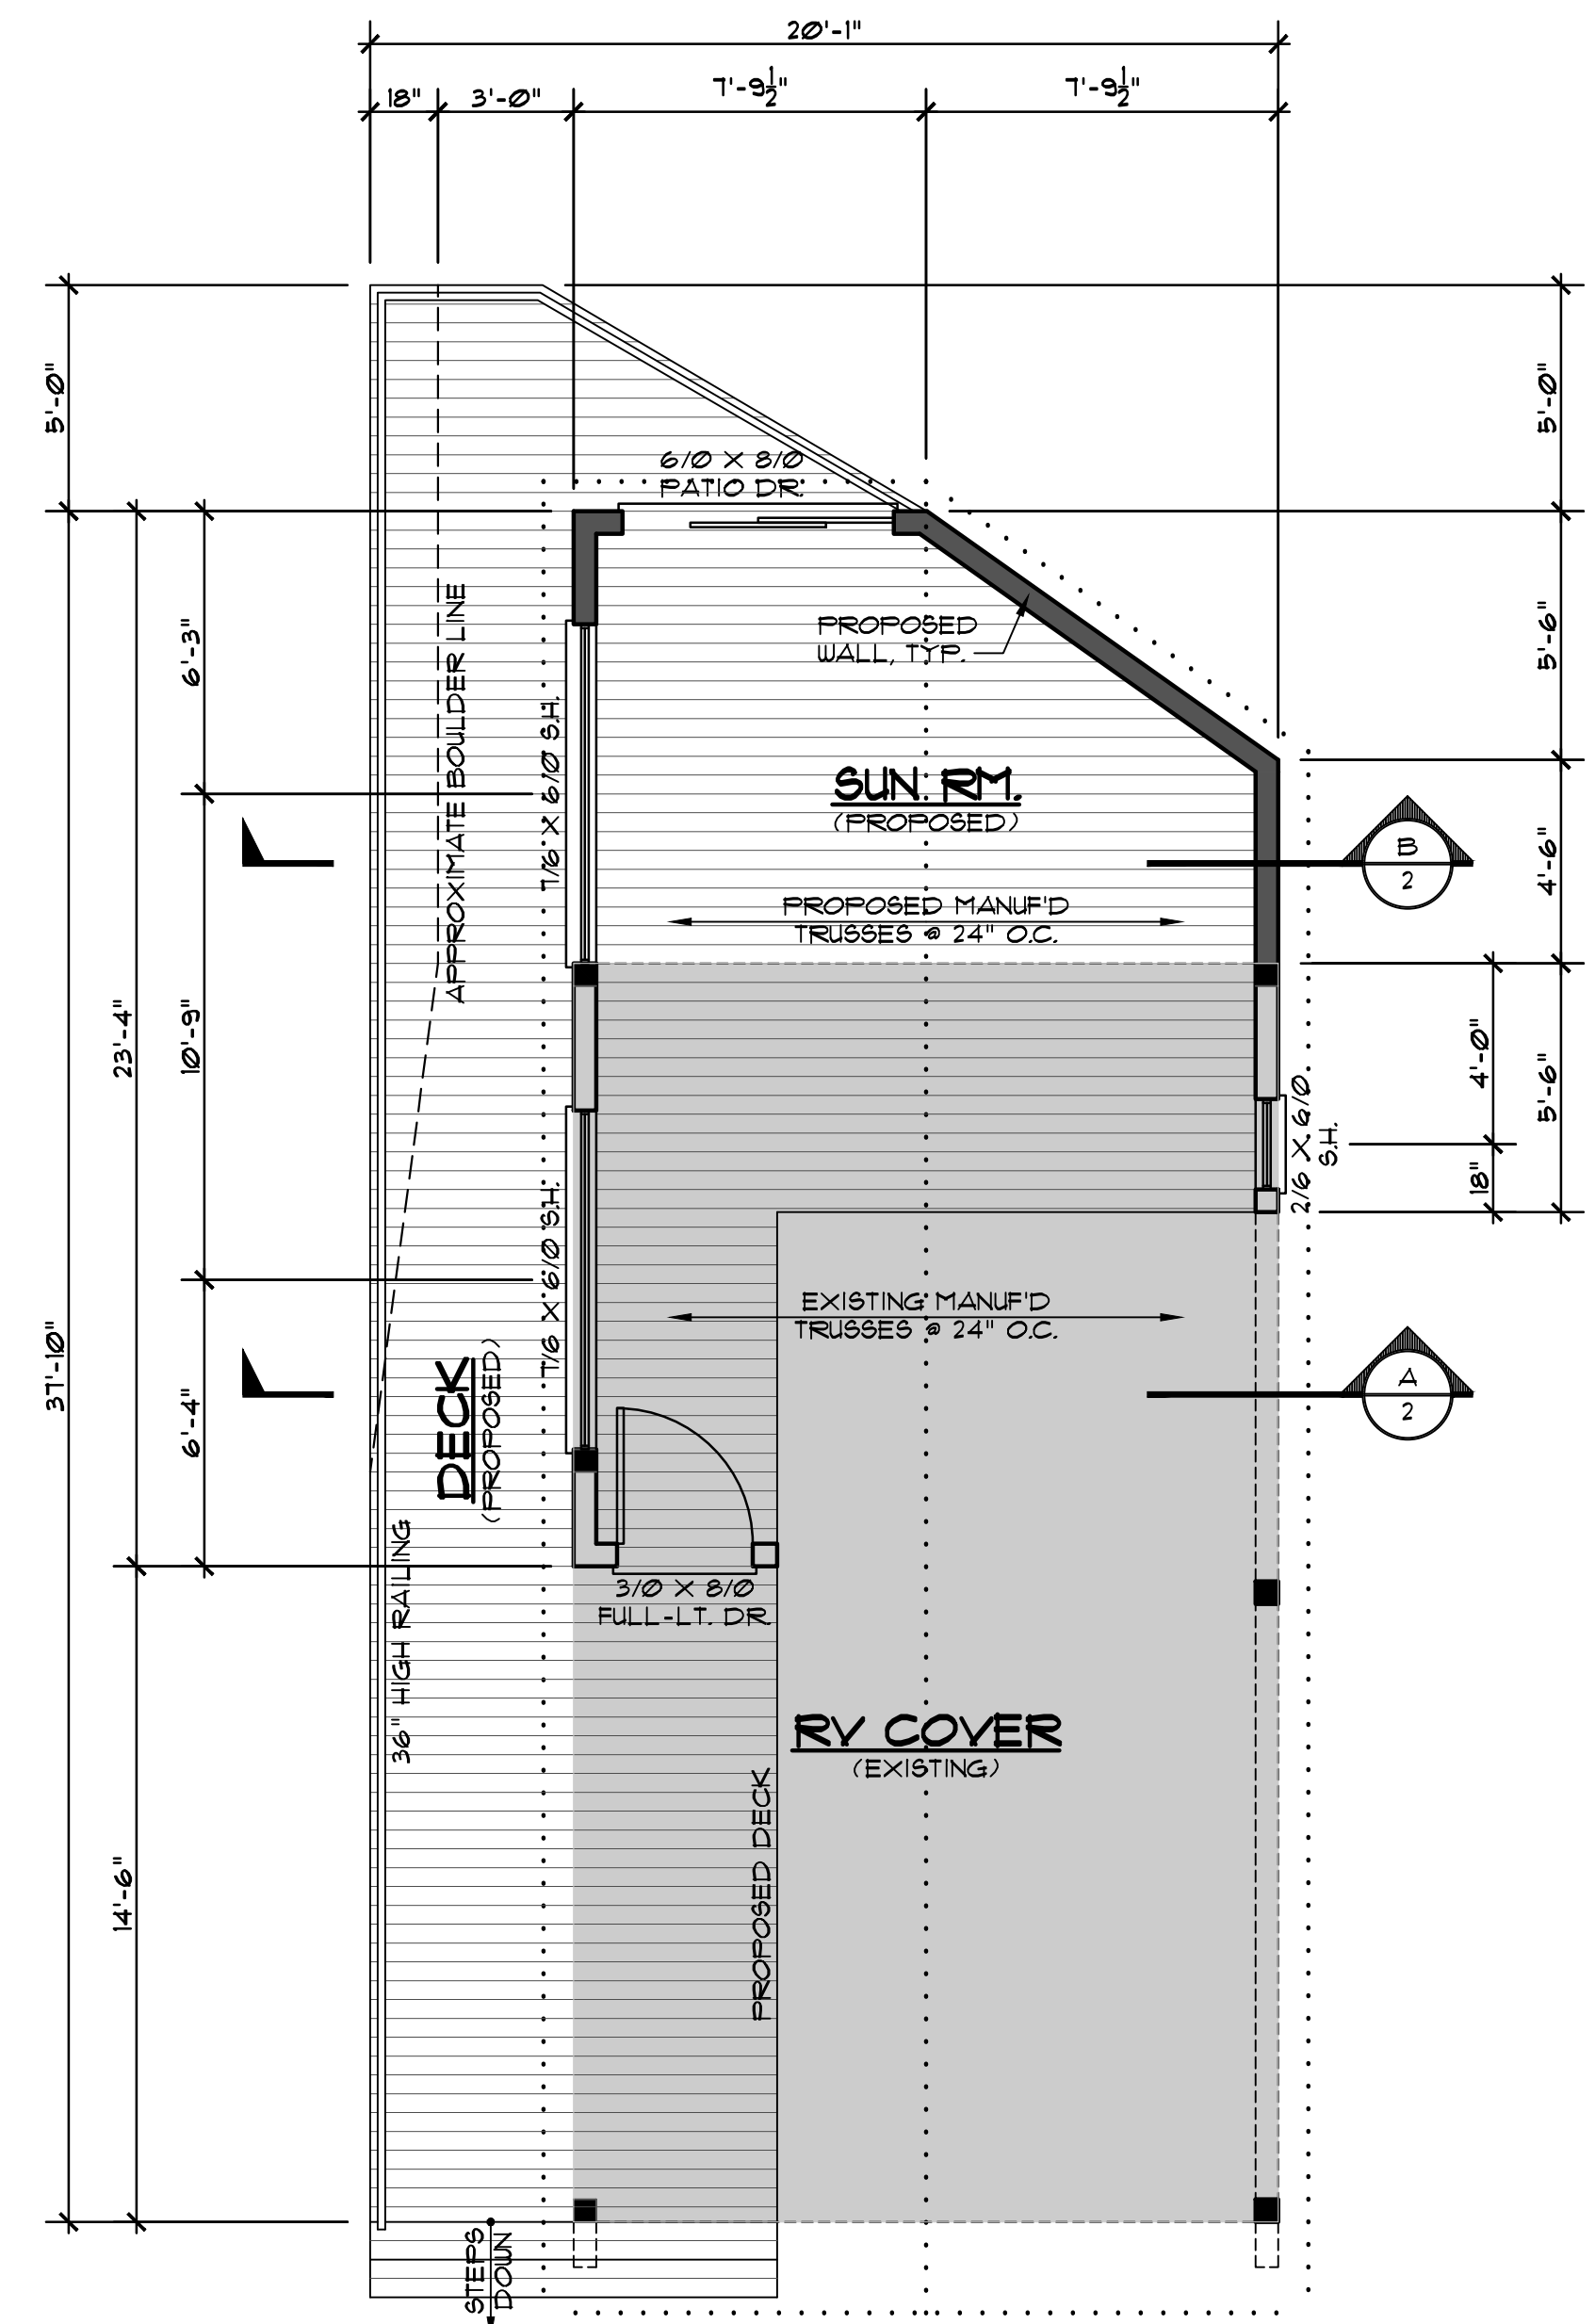

(PROPOSED) SUN ROOM PLAN
SCALE: 1/4" = 1'-0"

NOTE:
CONTRACTOR TO VERIFY ALL DIMENSIONS AND SITE CONDITIONS PRIOR TO CONSTRUCTION.

General Notes and Disclaimers: These drawings have been prepared to meet generally accepted professional standards. However, local variations may require the contractor to verify all details and dimensions, and ensure that these plans meet all requirements in your area. It is also suggested that a local architect and/or engineer be retained to review and make any change necessary to ensure that plans meet all requirements, and that you check with your local building department for all applicable codes, zoning ordinances, and other local requirements. Codes govern over drawings. Dimensions govern over notes. Verify all mechanical requirements before framing. Verify topographic and subsurface conditions, and adapt foundation plans accordingly.

All ideas, arrangements, drawings, and plans set forth on this sheet are the original work product of, owned by, and are the property of Streibberger Home Designs. Use of this said work product is limited to a specific project of the purchaser, and for the construction of one building. Any use, reuse, or disclosure of said plans, drawings, or designs without the express written consent of Streibberger Home Designs Inc. Contractors shall verify and be responsible for all dimensions and conditions on the job. This office must be notified of any variations and discrepancies of and from these drawings prior to work on the job.

113 W 7th Street, Suite #205
Vancouver, WA 98660
(503) 936-7779
streibbergerhomedesign.com

Streibberger Home Design

OWNER:
JIM KUNIS
SITE ADDRESS:
LAKE MERLIN CAMPER'S HIDEAWAY
SITE 45 / BLOCK 11
CONTRACTOR:
ALL CONF. ROOFING
ENGINEER:
OGREN ENGINEERING

ADDITION:
134 sq. ft.

SUN RM:
255 sq. ft.

1
OF 2
KUNIS SUN RM.
10 JUL 19