




LEFT ELEVATION



RIGHT "GARAGE" ELEVATION

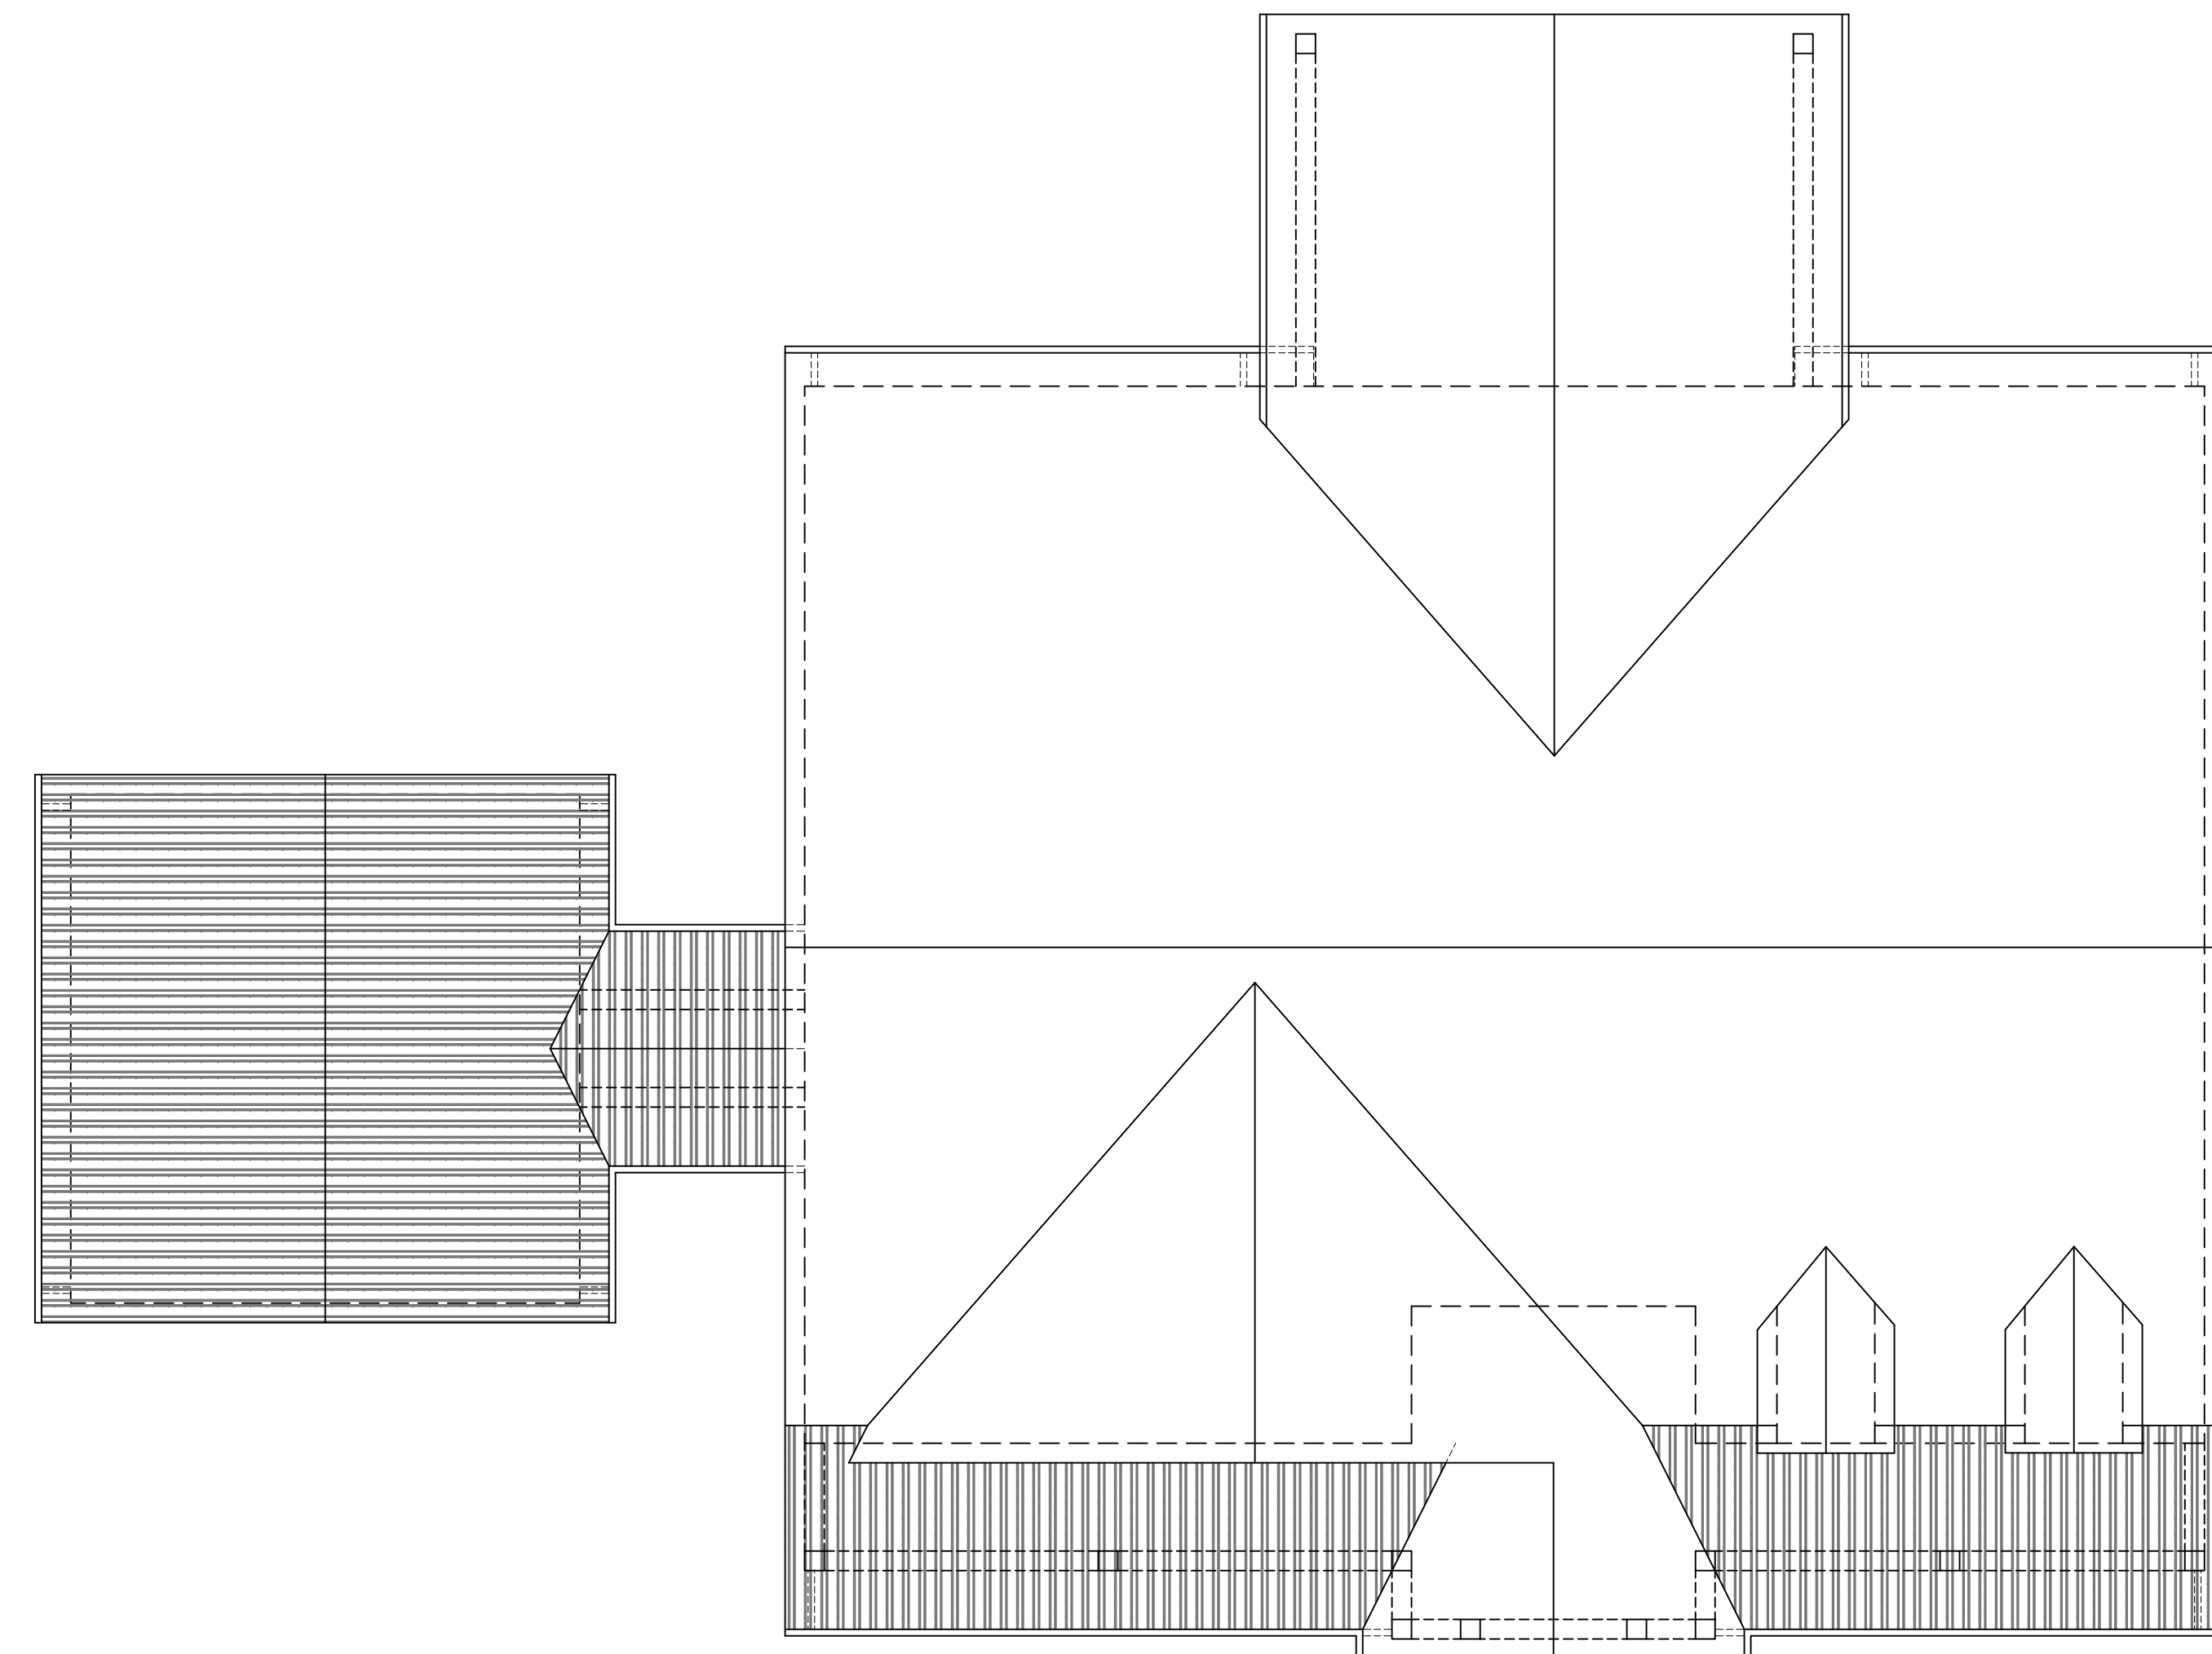

ROOF PLAN