


REAR ELEVATION


SHADED AREA
REPRESENTS EXISTING
RESIDENCE, TYP.



FRONT ELEVATION

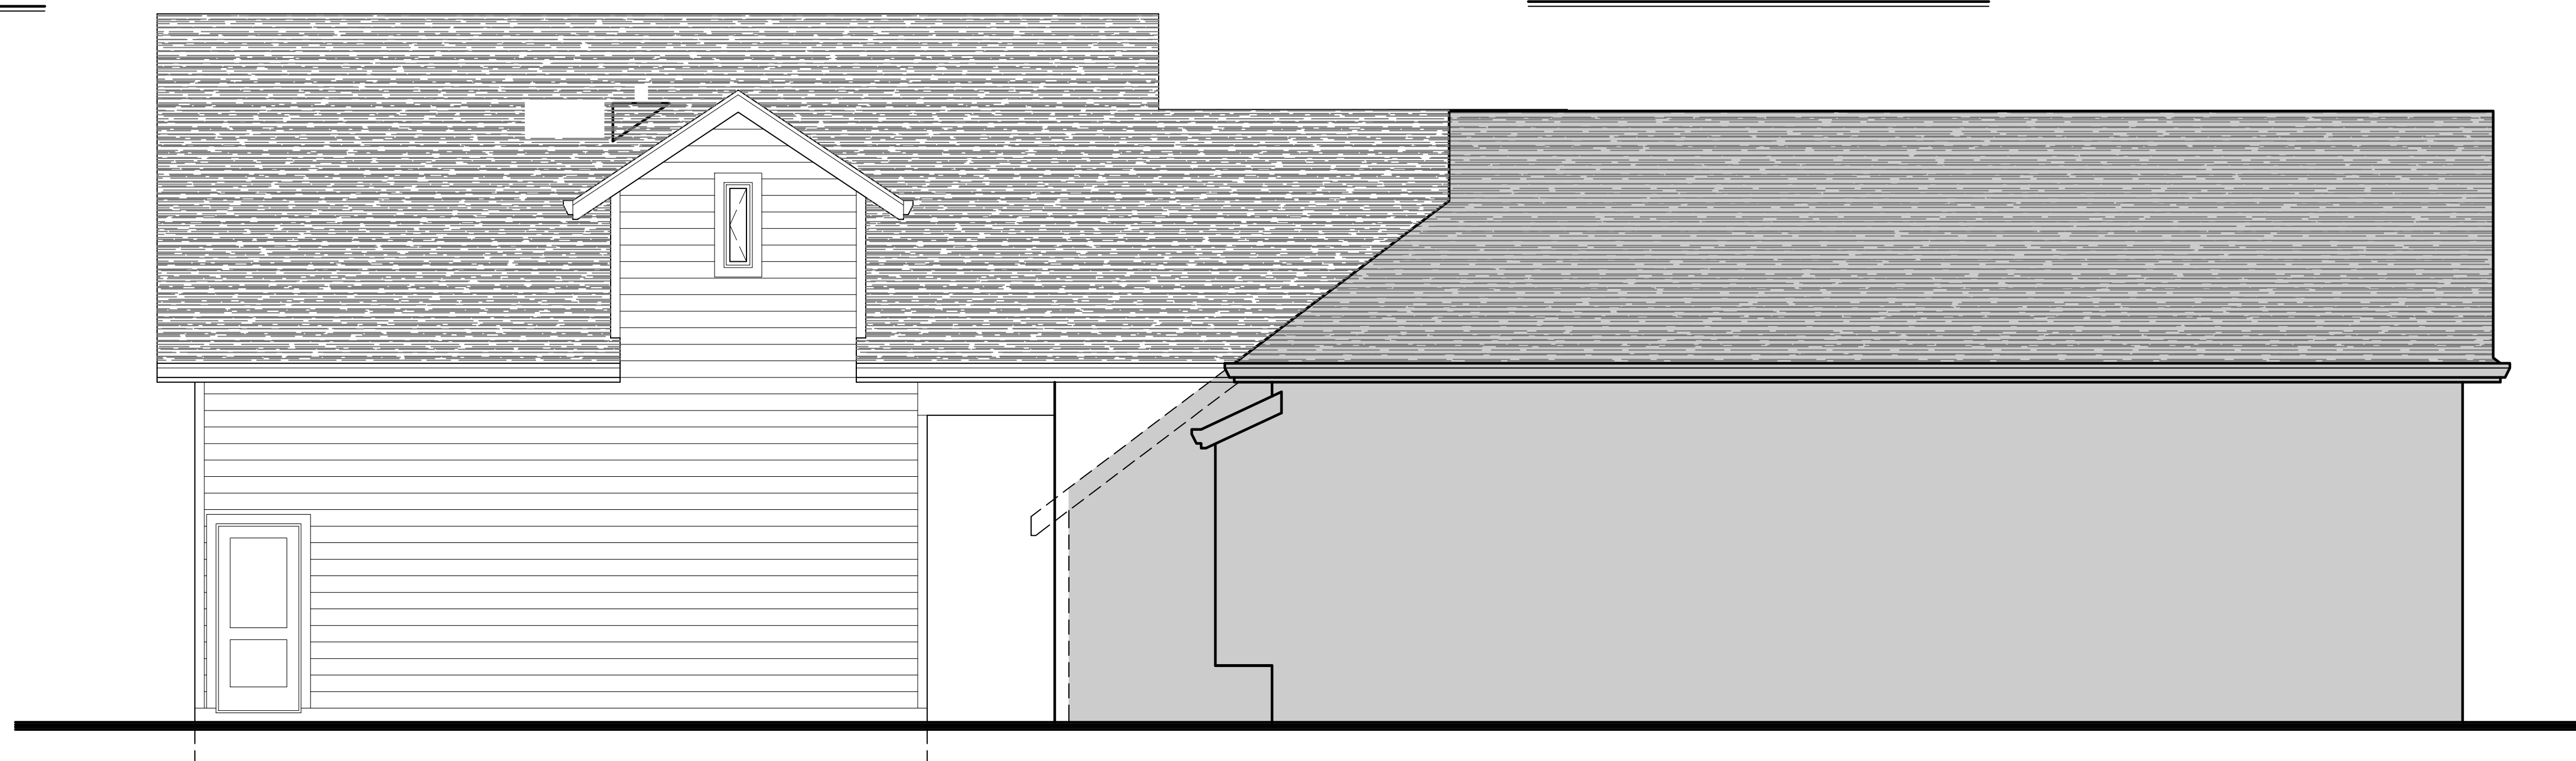

LEFT ELEVATION

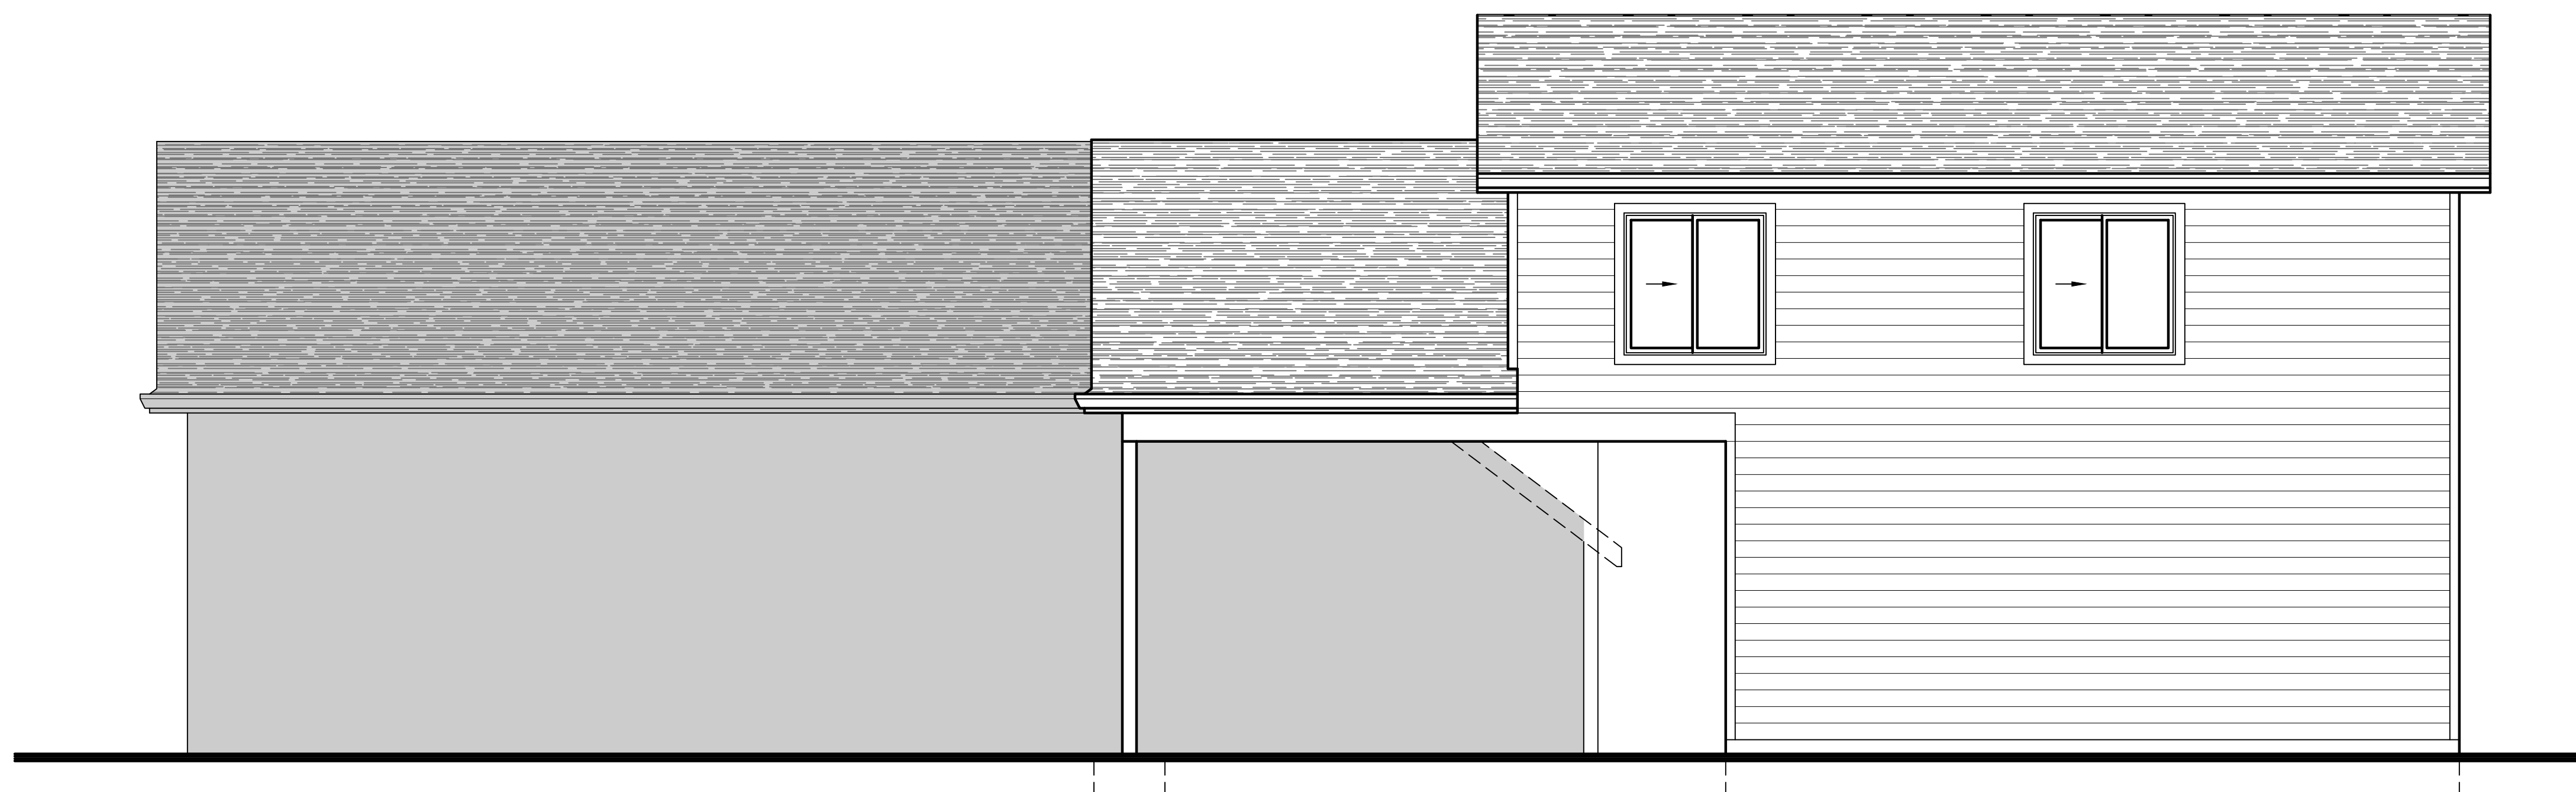

RIGHT ELEVATION