




FRONT ELEVATION

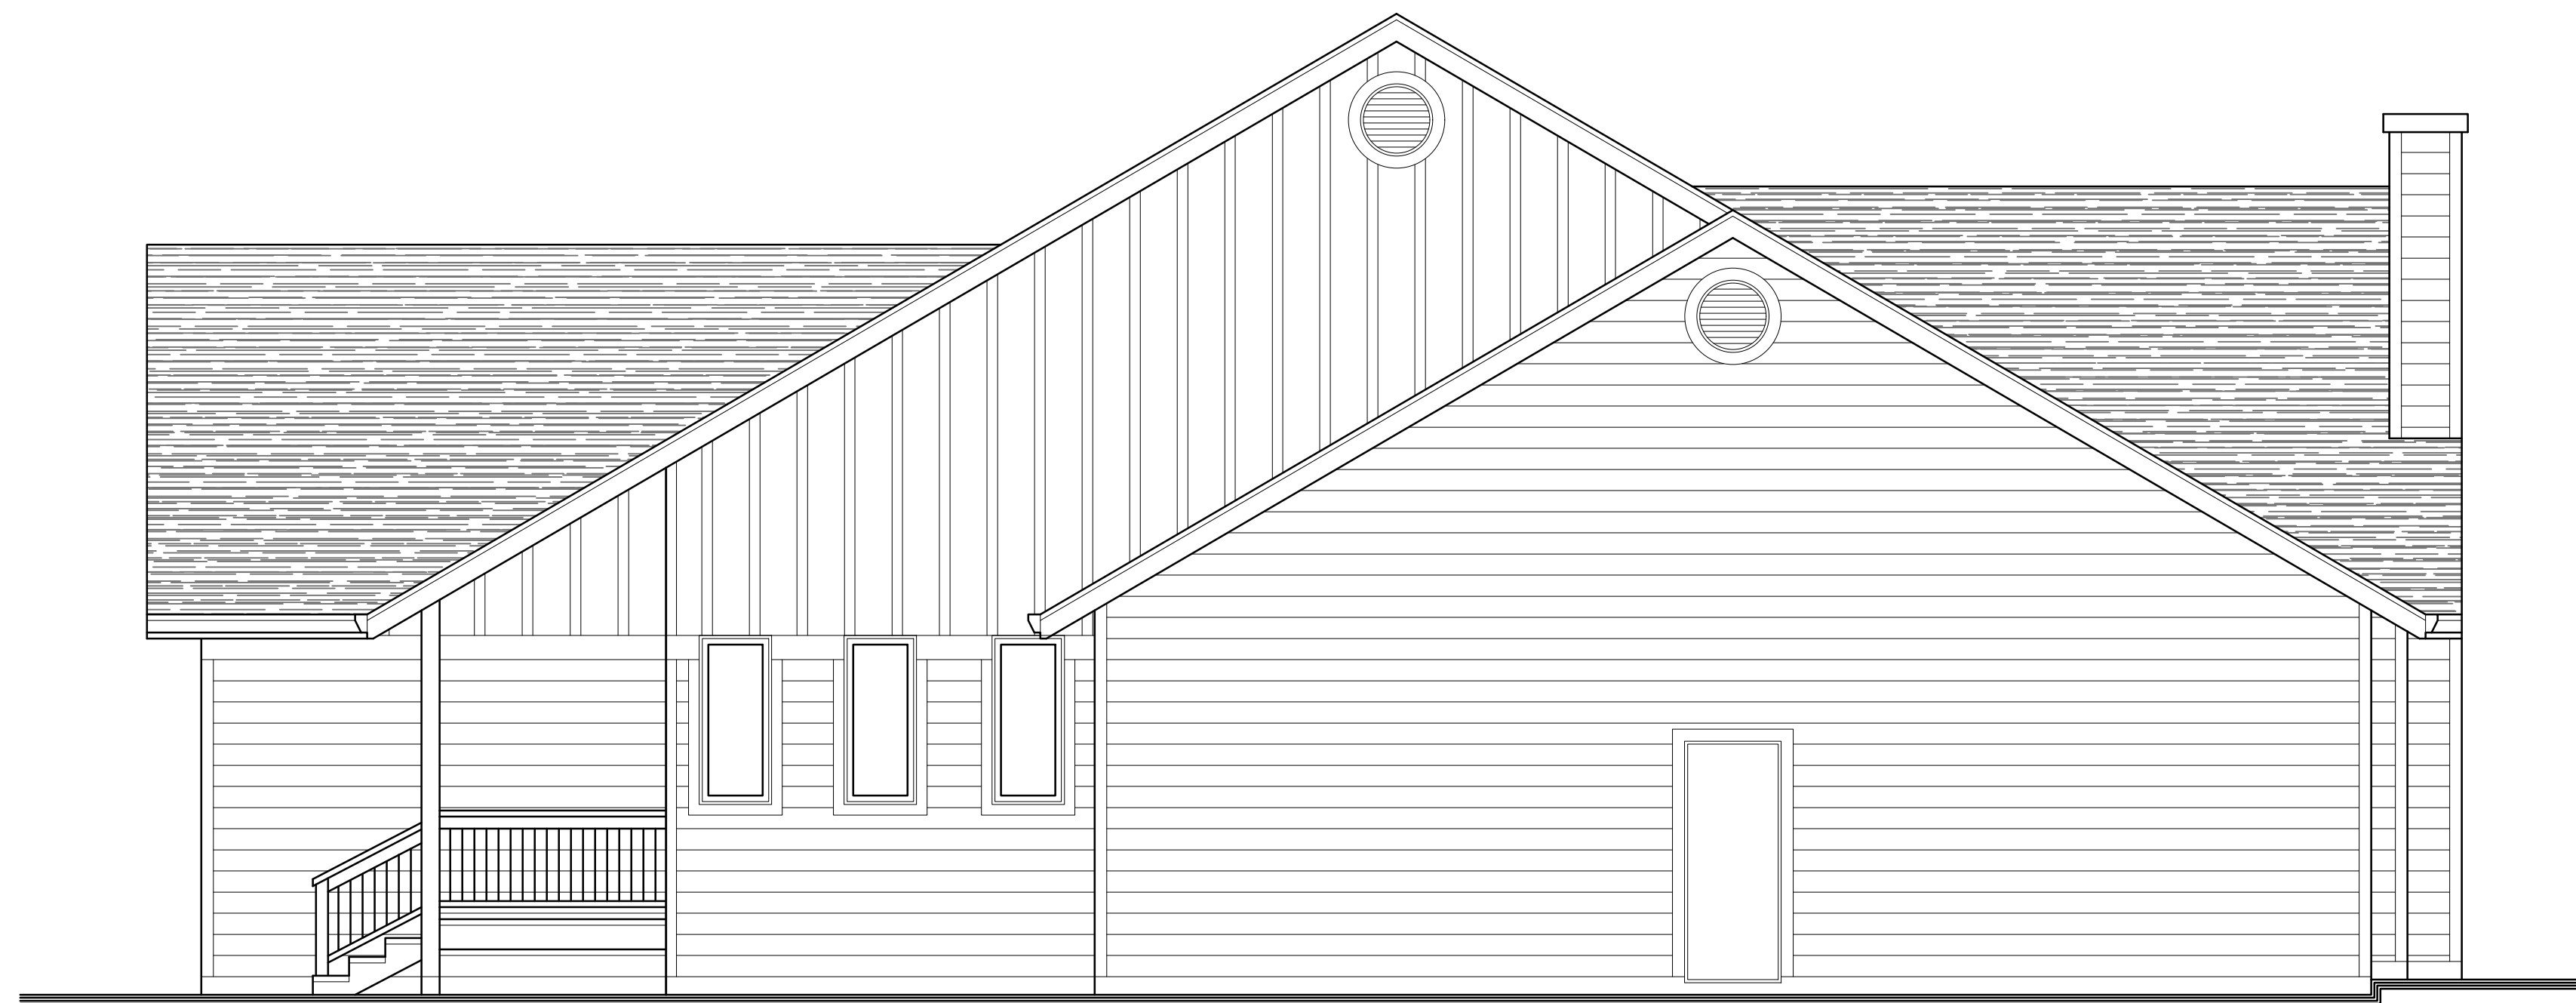

RIGHT ELEVATION