


39

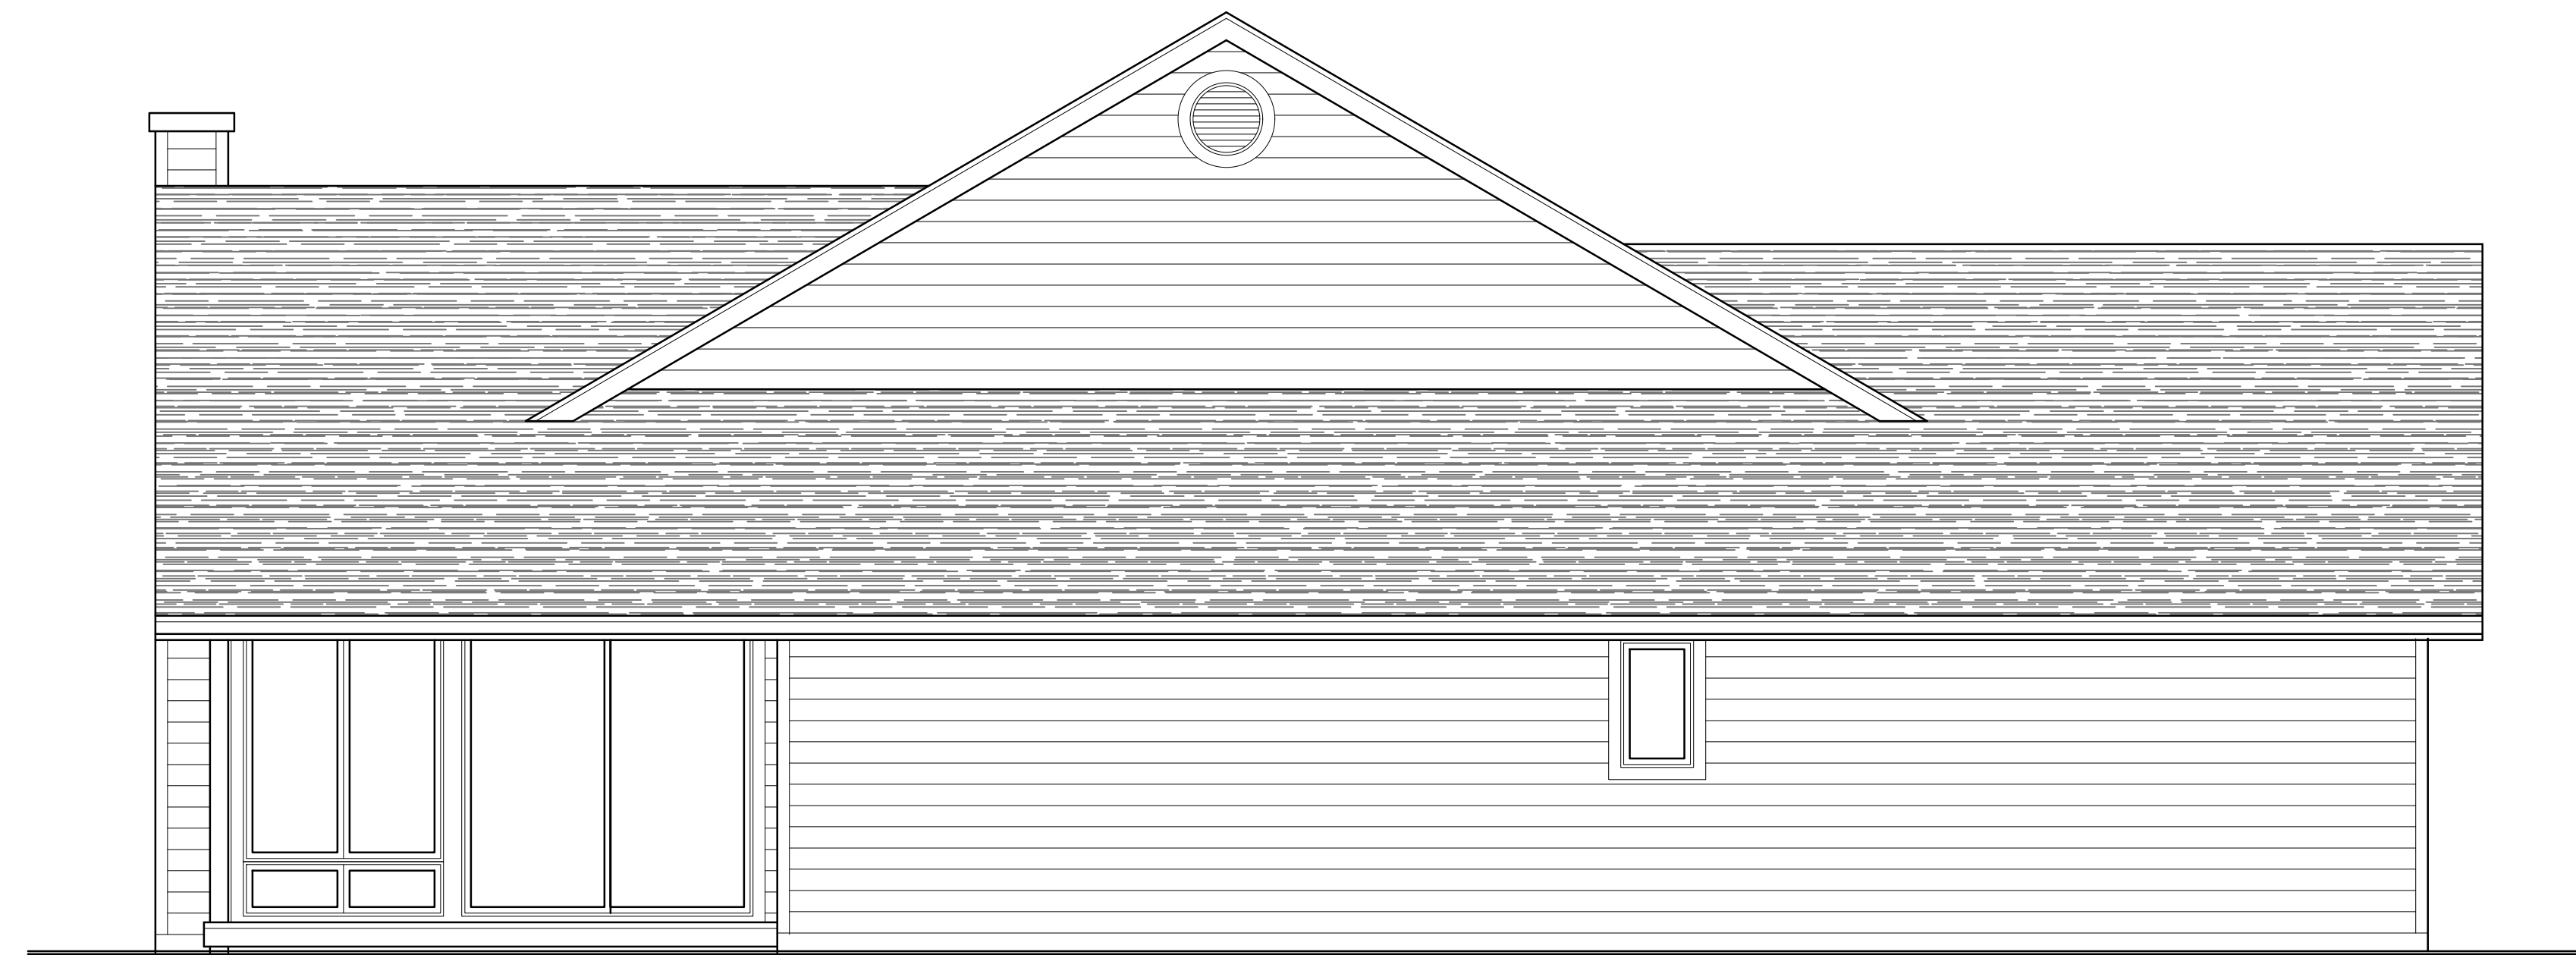

REAR ELEVATION



LEFT ELEVATION