



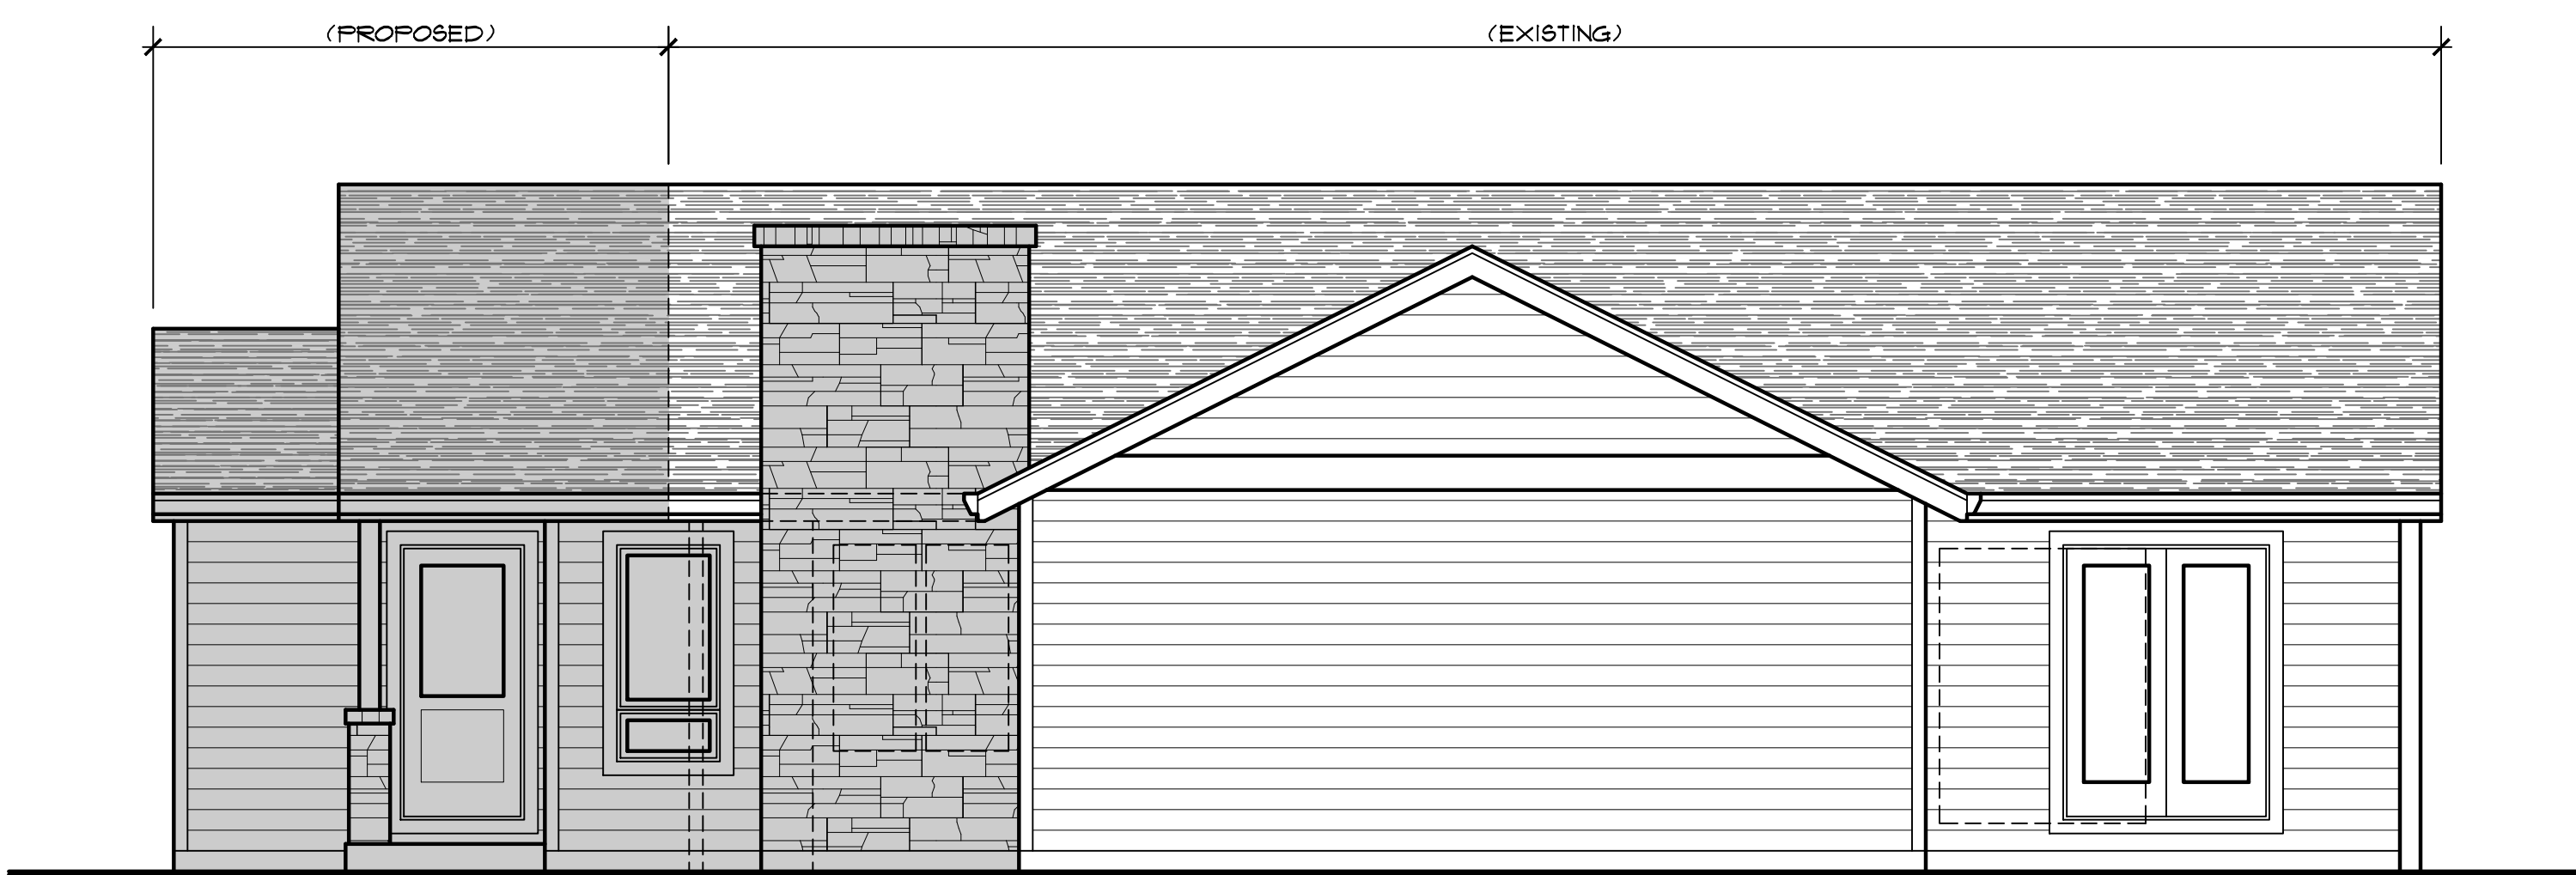

FRONT ELEVATION



RIGHT ELEVATION

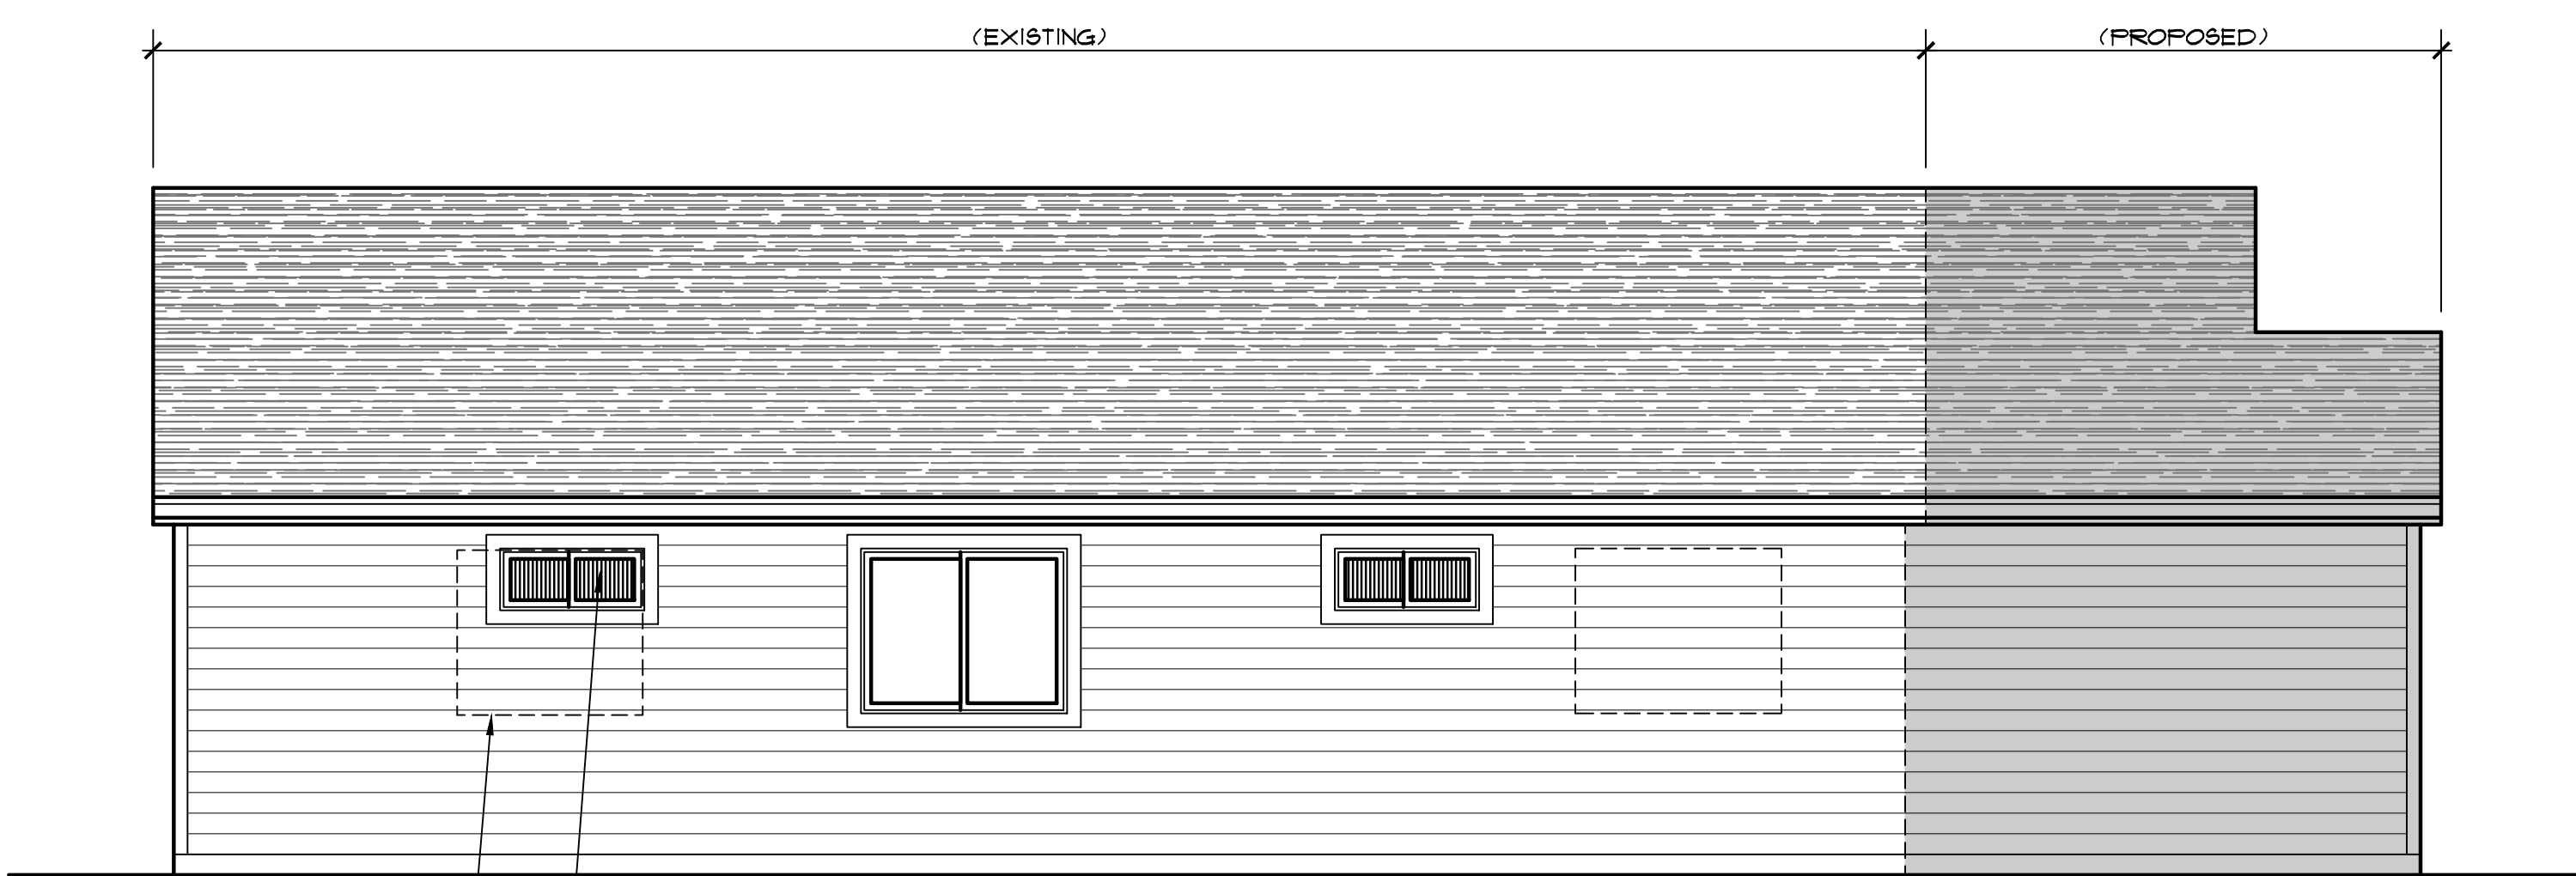

EXISTING TO BE REMOVED, TYP.

LEFT ELEVATION

HATCHED WINDOWS REPRESENT PROPOSED WINDOWS IN EXISTING WALLS, TYP.