


PROPOSED ADDITION

LEFT ELEVATION




PROPOSED ADDITION      EXISTING RESIDENCE

FRONT ELEVATION

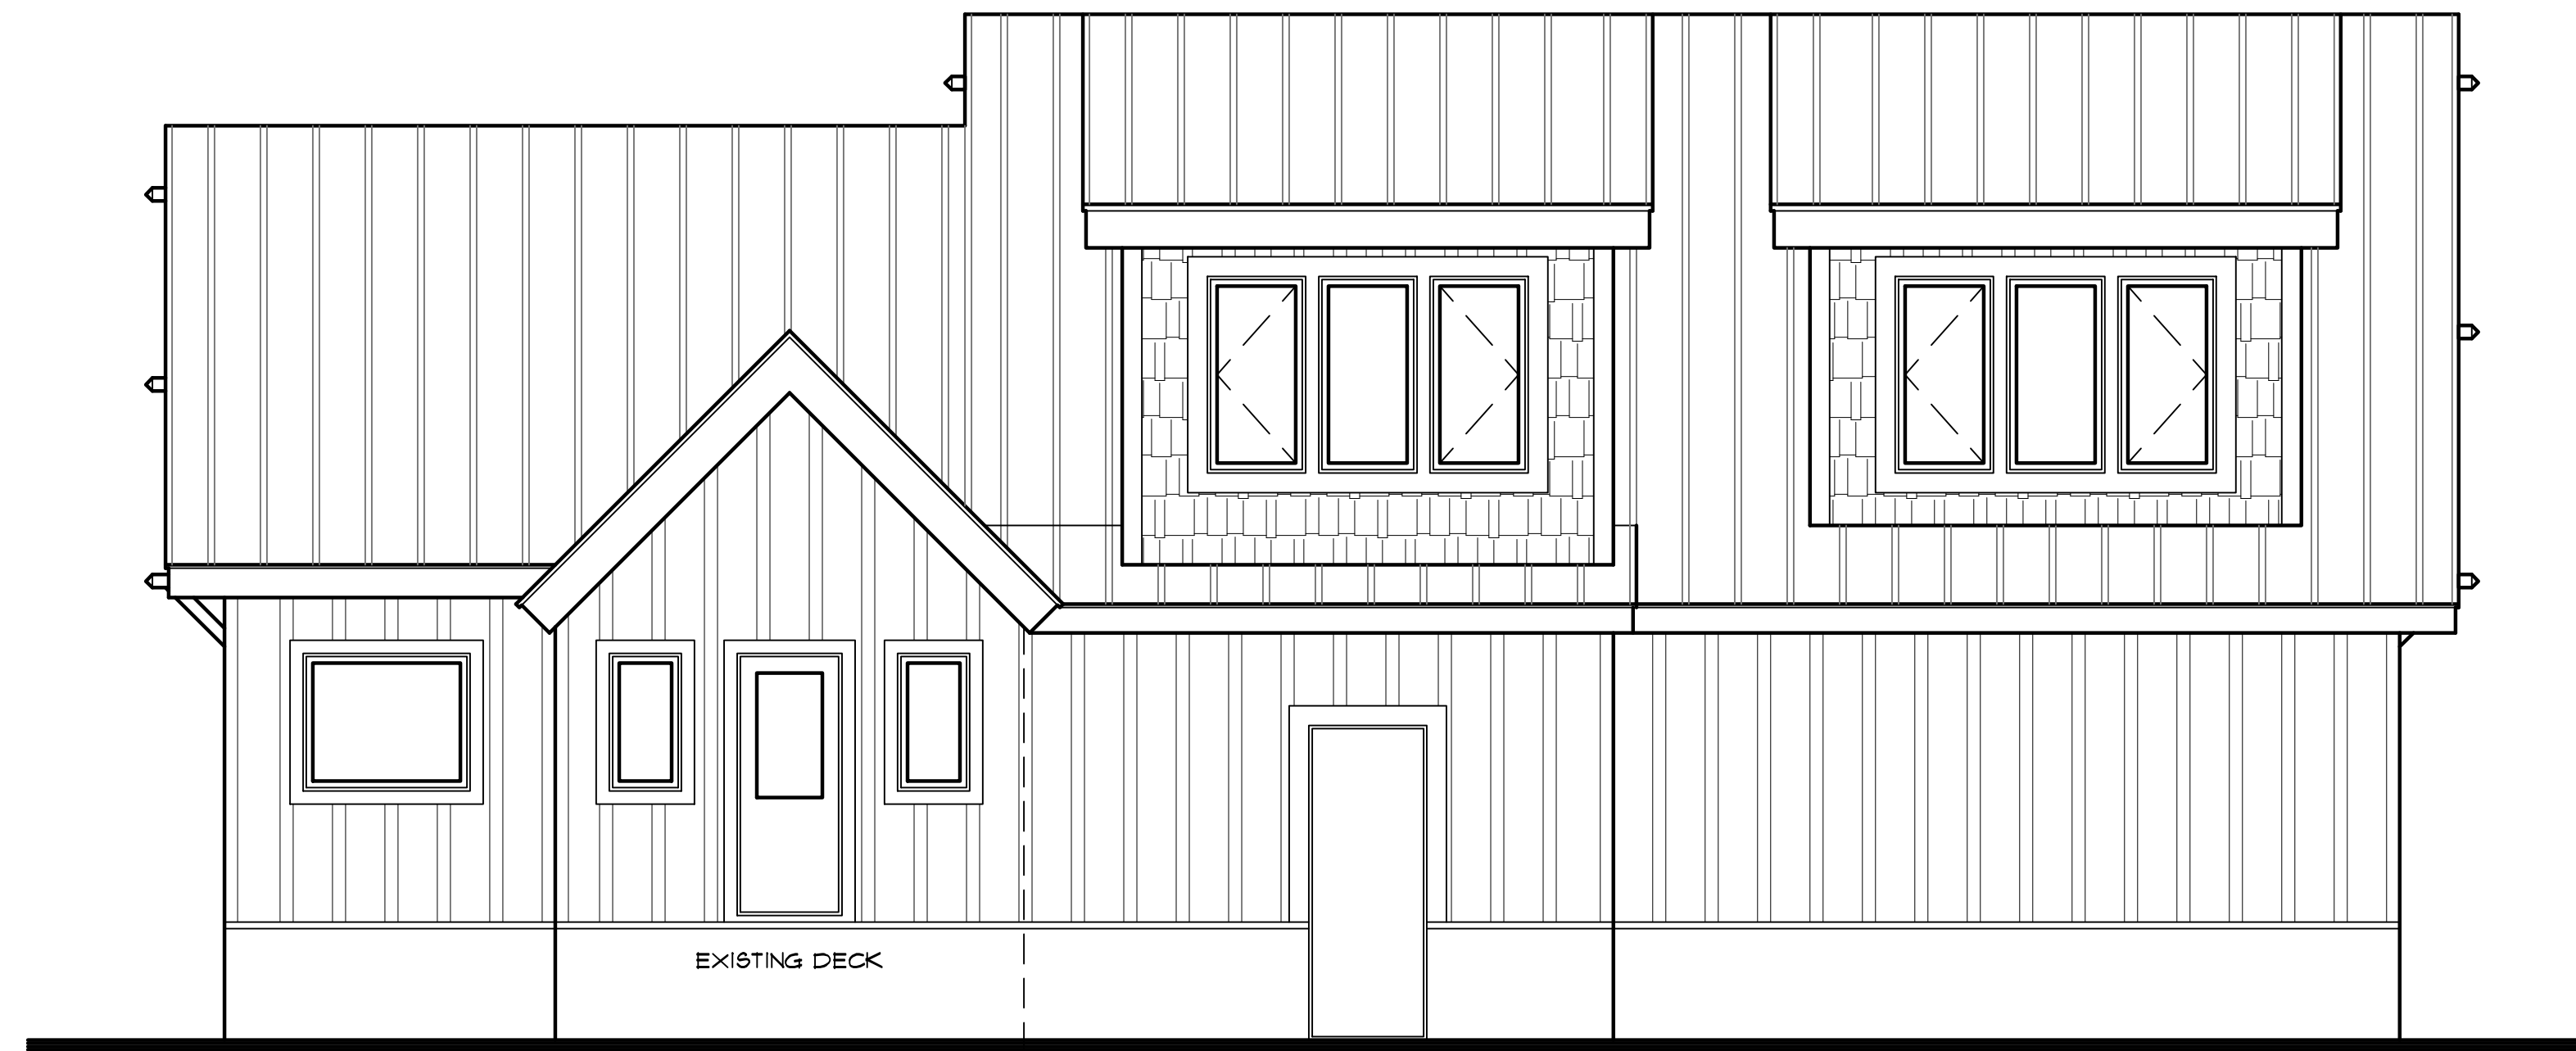

EXISTING RESIDENCE      PROPOSED ADDITION

REAR ELEVATION

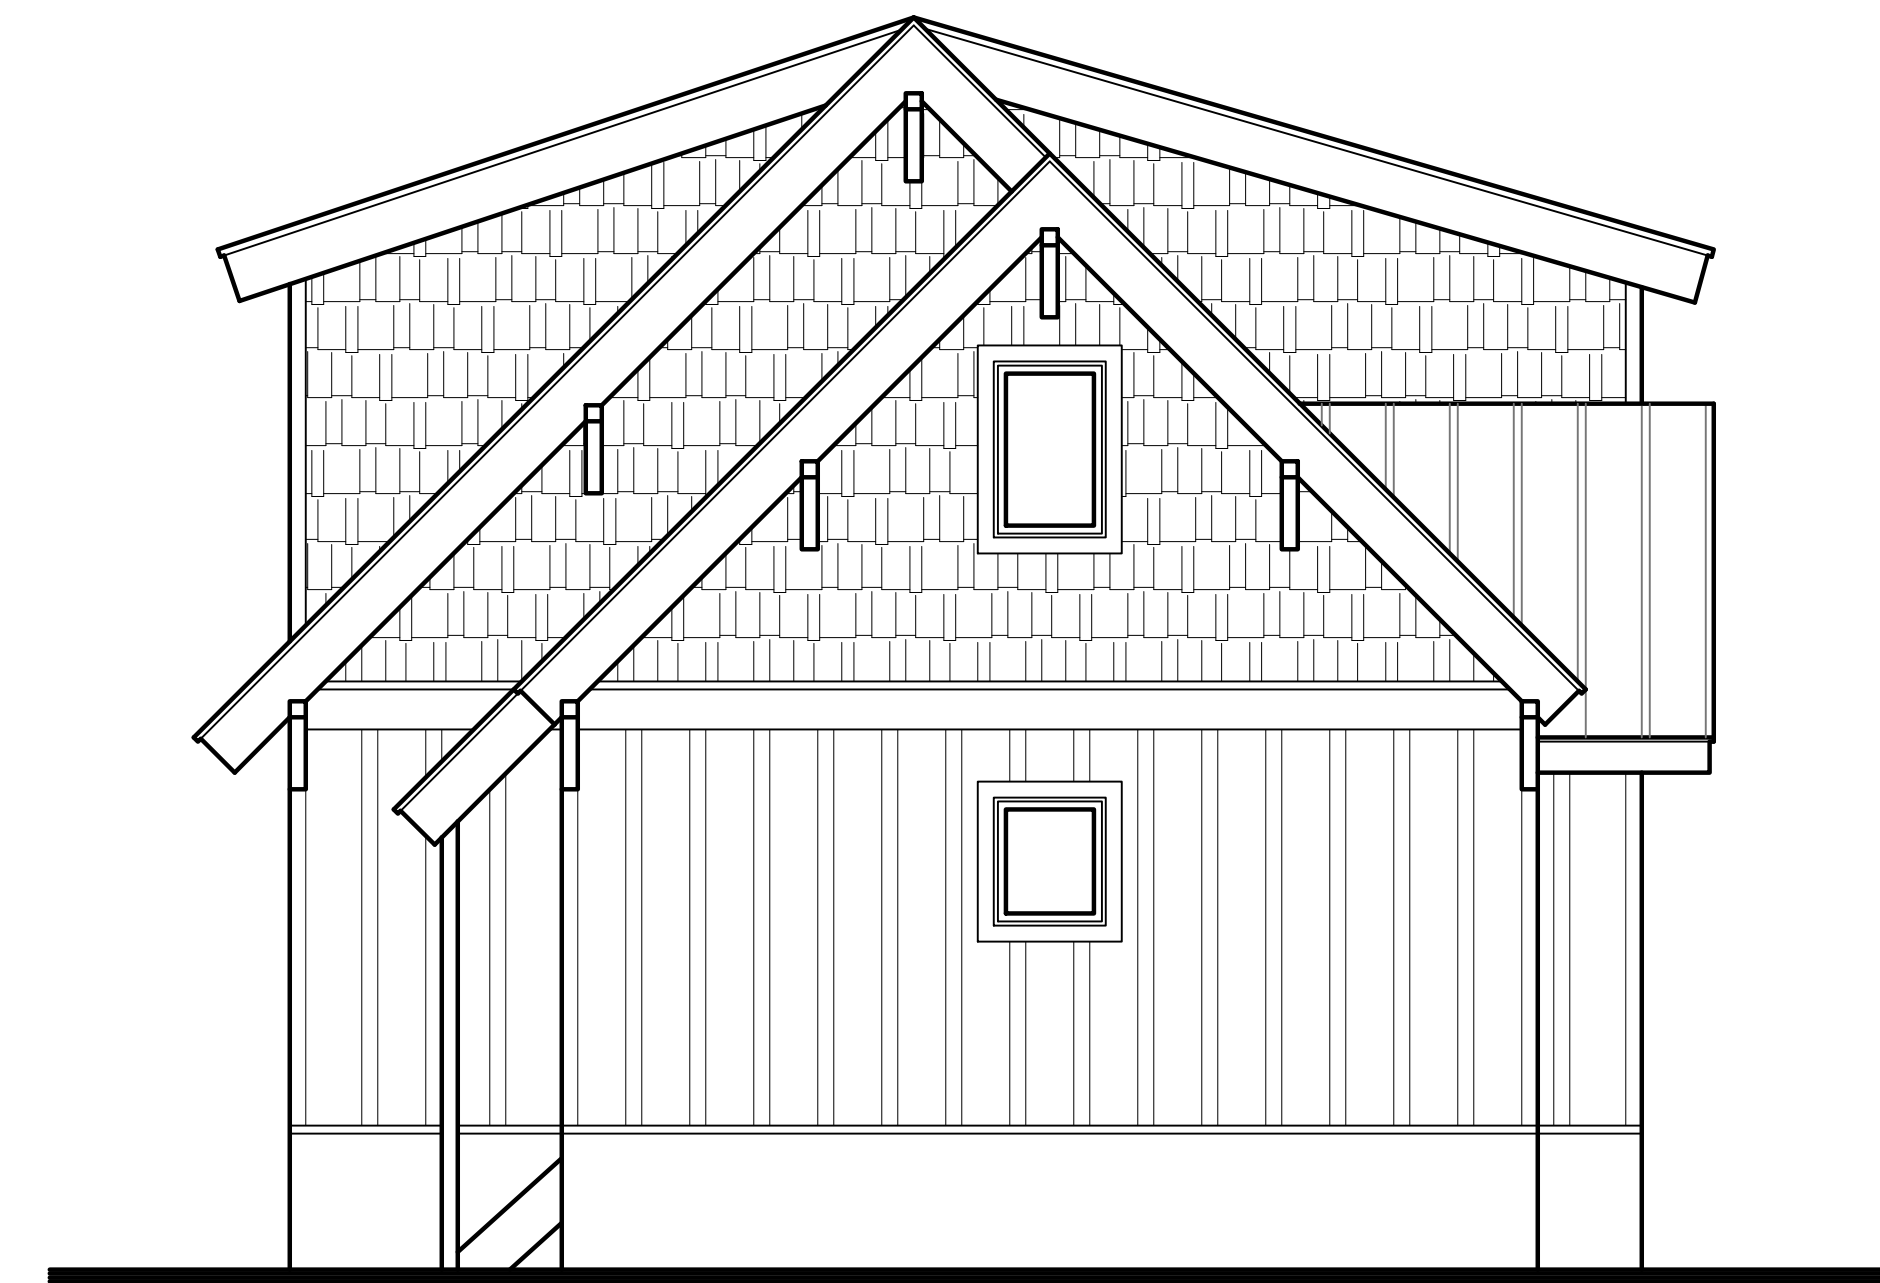

PROP.      EXISTING RESIDENCE

RIGHT ELEVATION