




FRONT ELEVATION

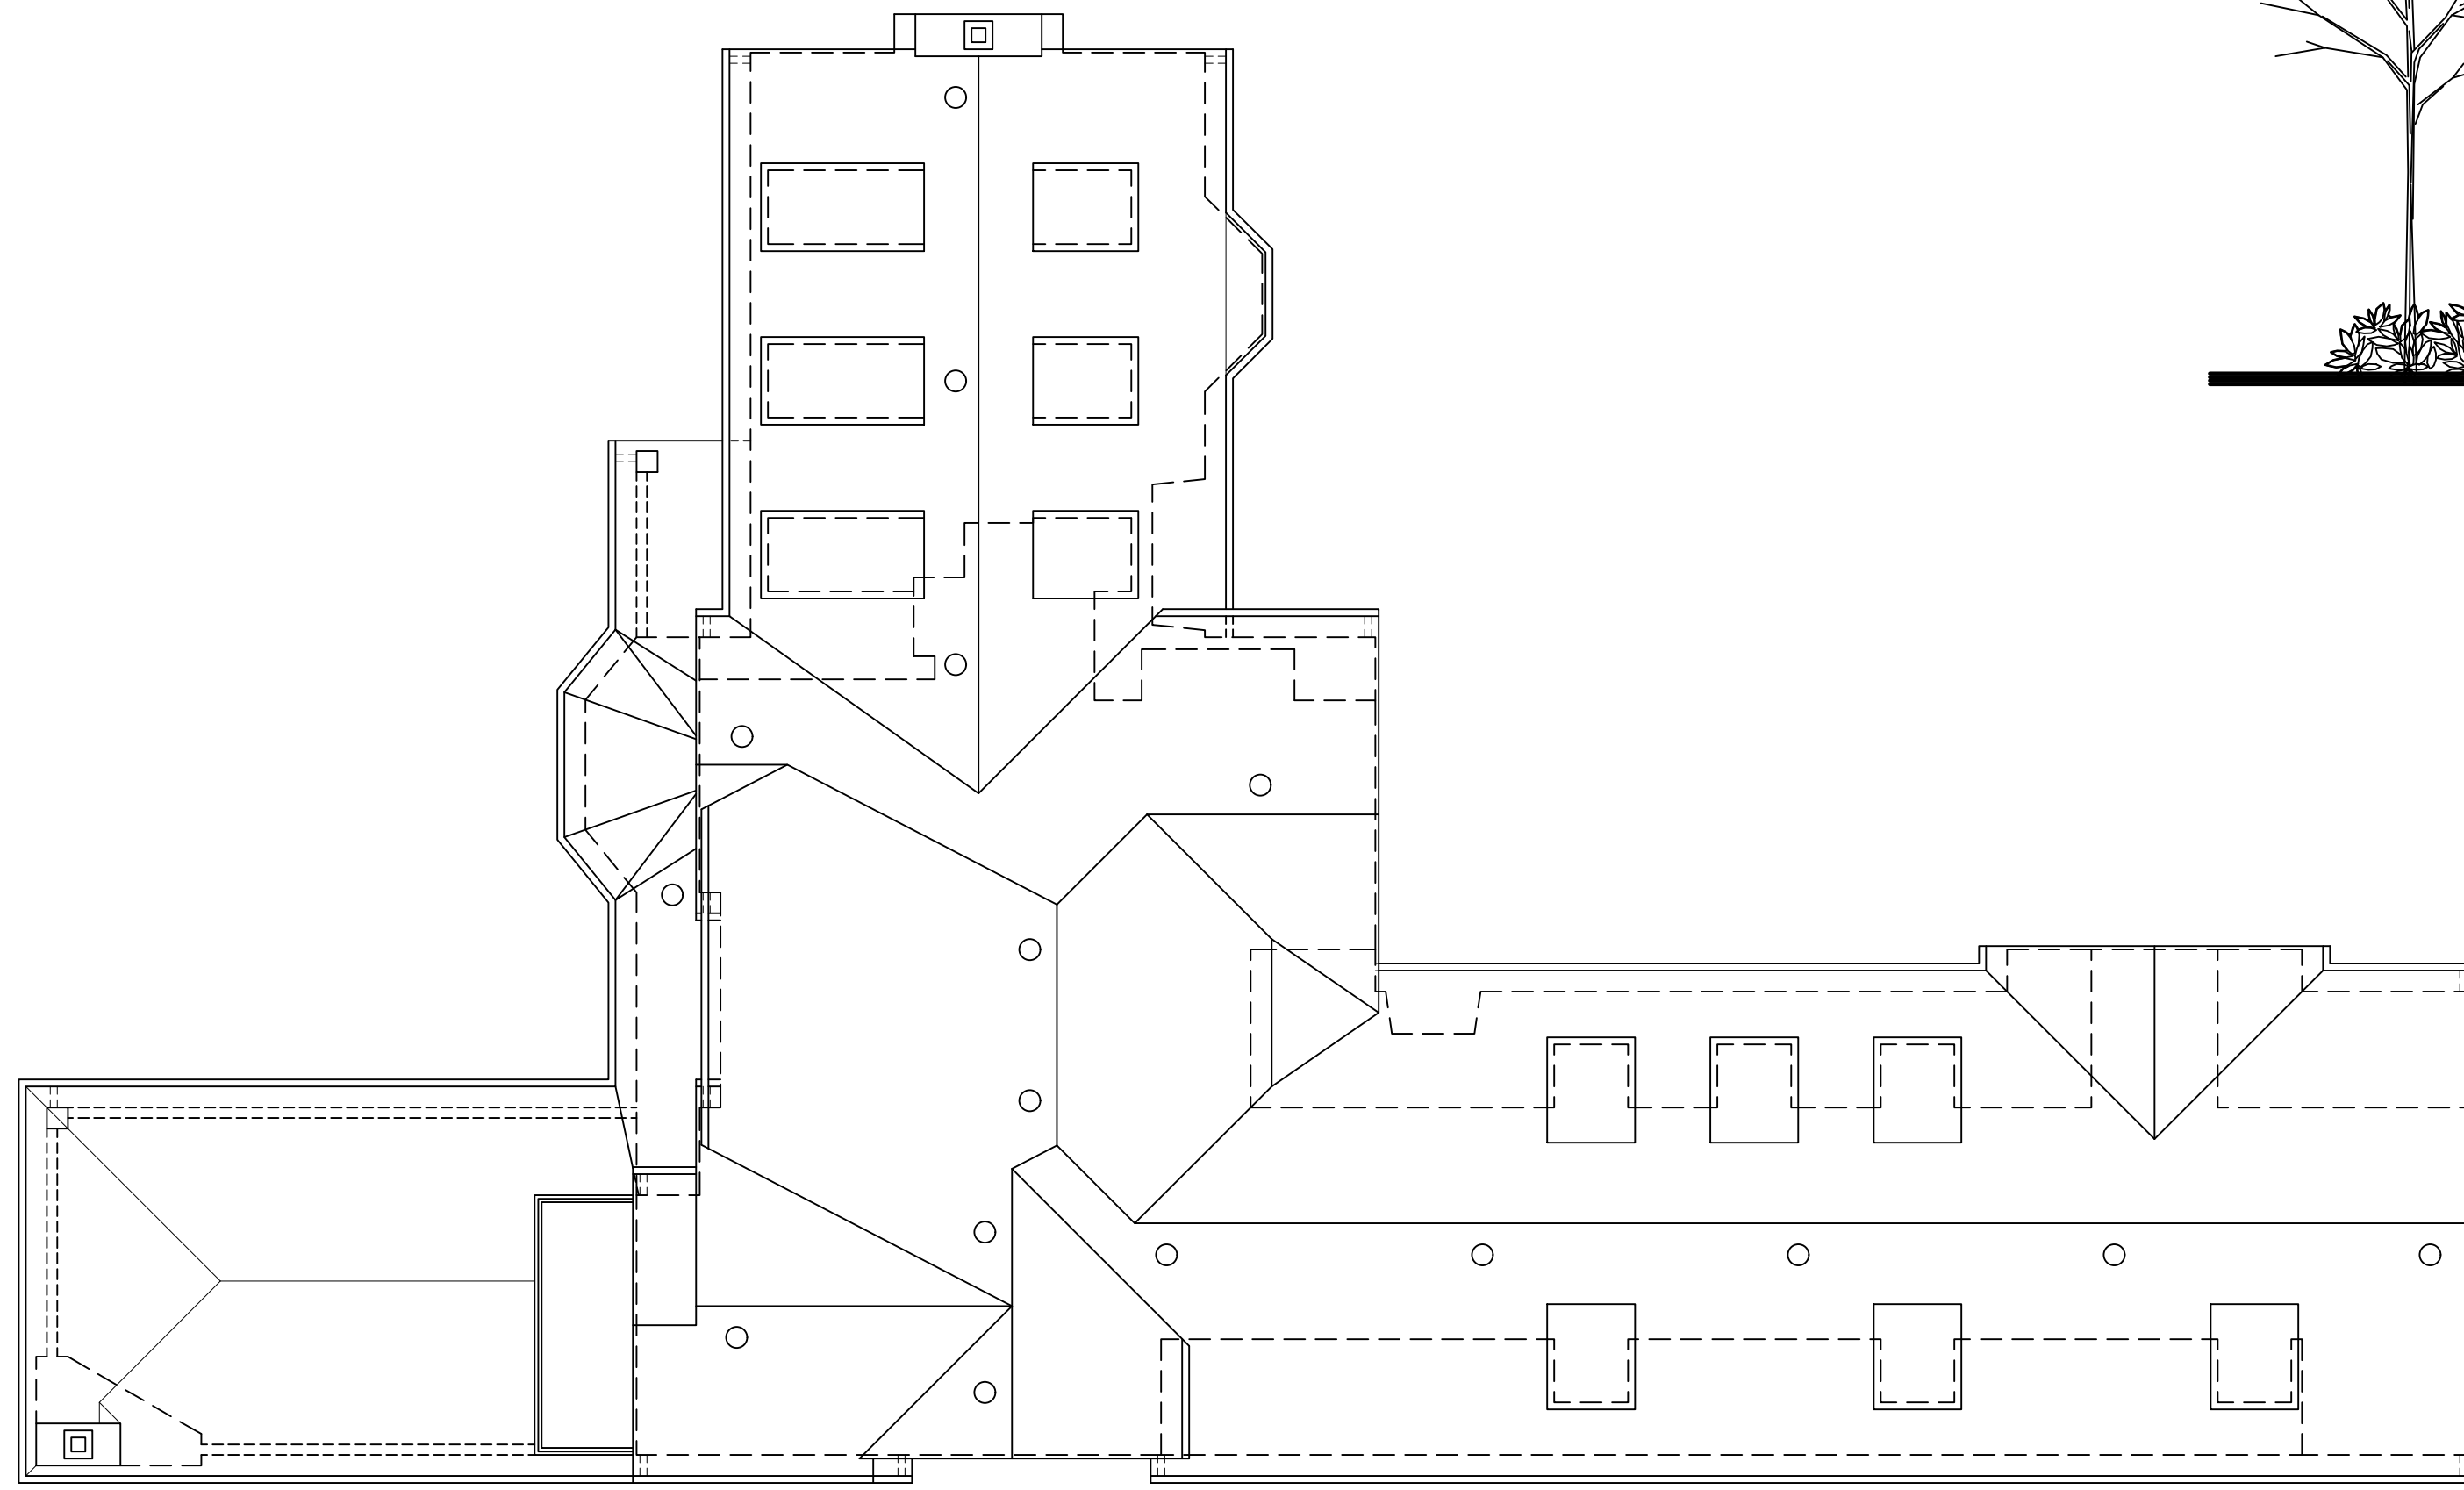

ROOF PLAN



REAR ELEVATION

5