






REAR ELEVATION

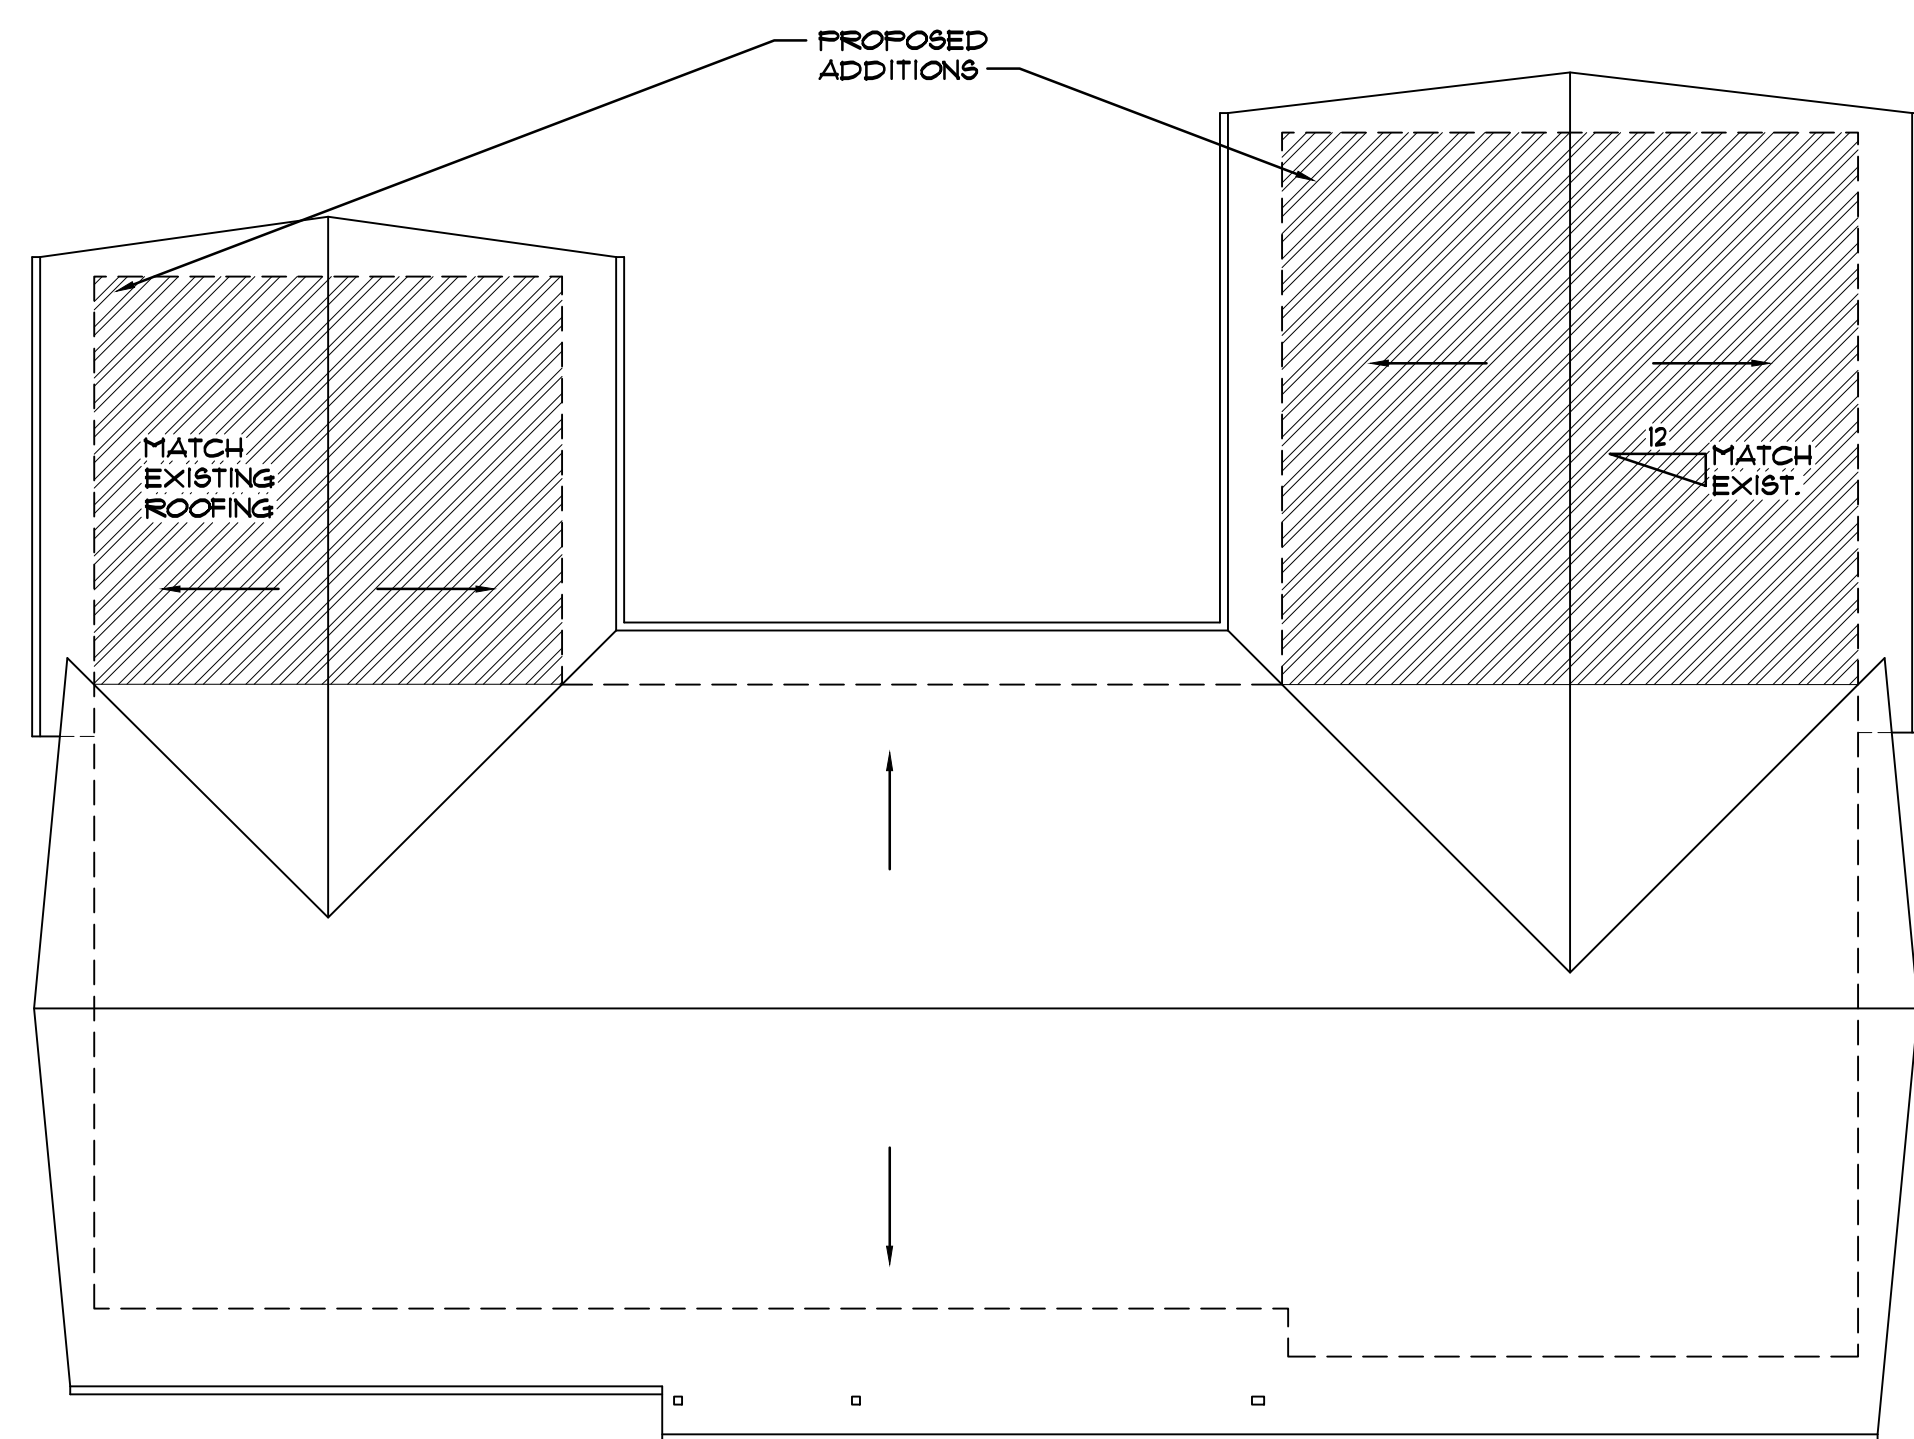


ROOF PLAN

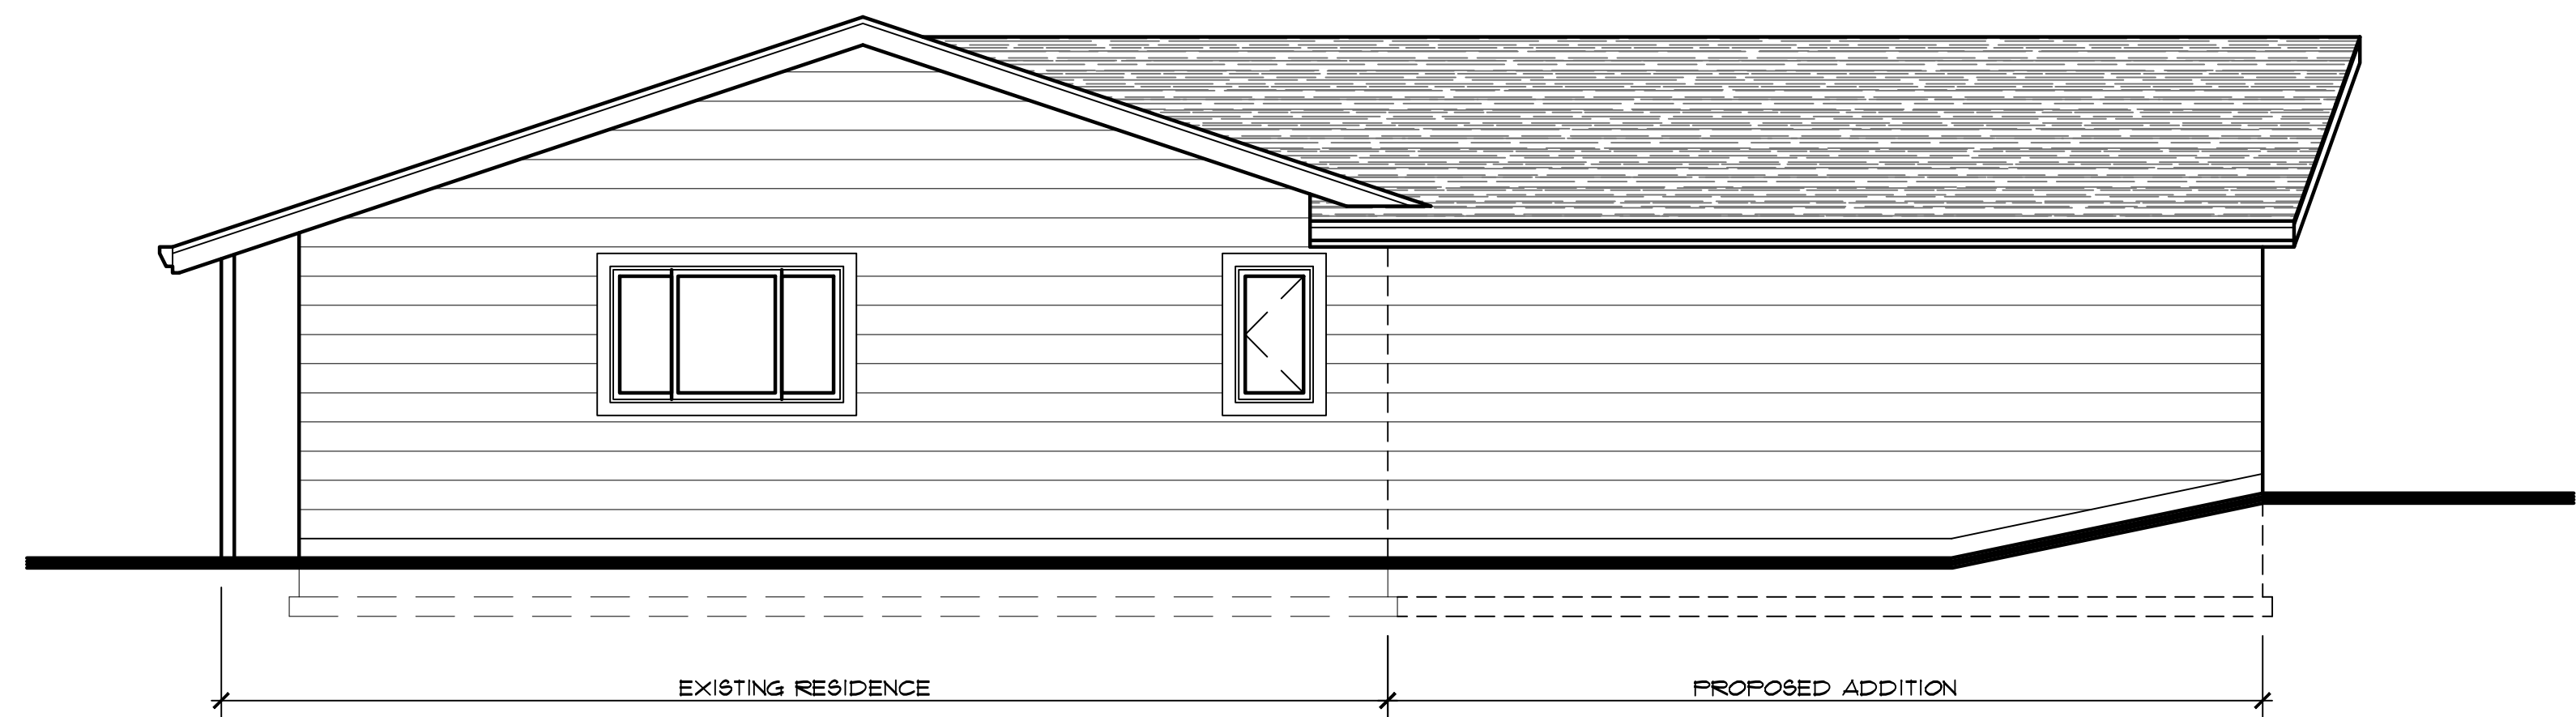

RIGHT ELEVATION

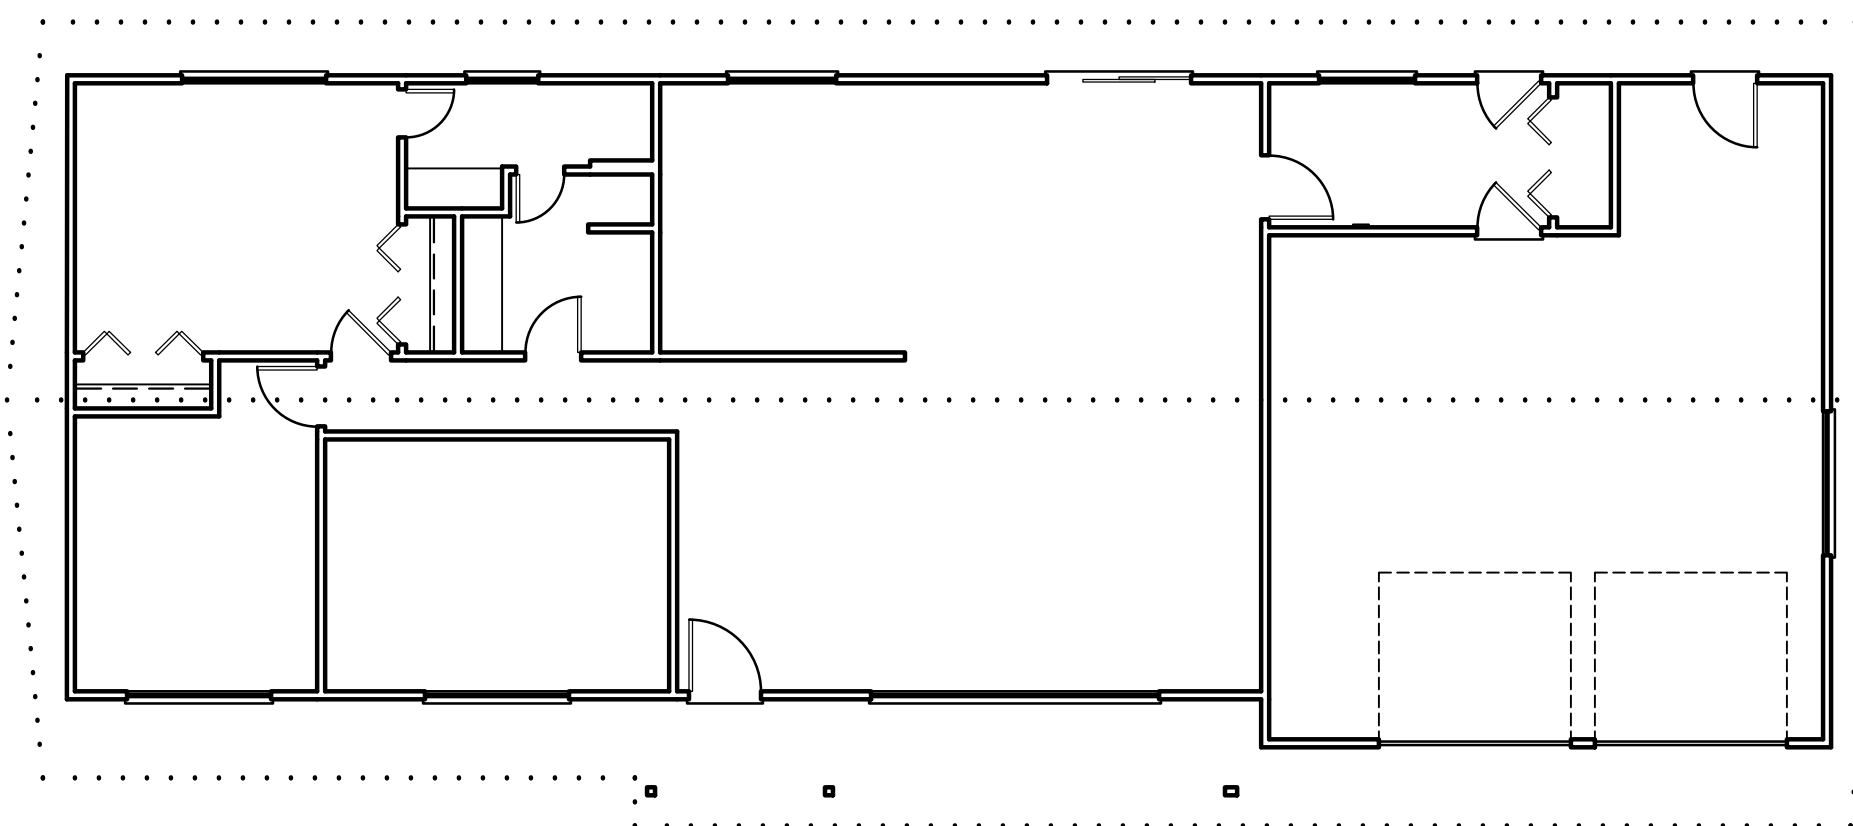

(EXISTING)
MAIN FLOOR PLAN

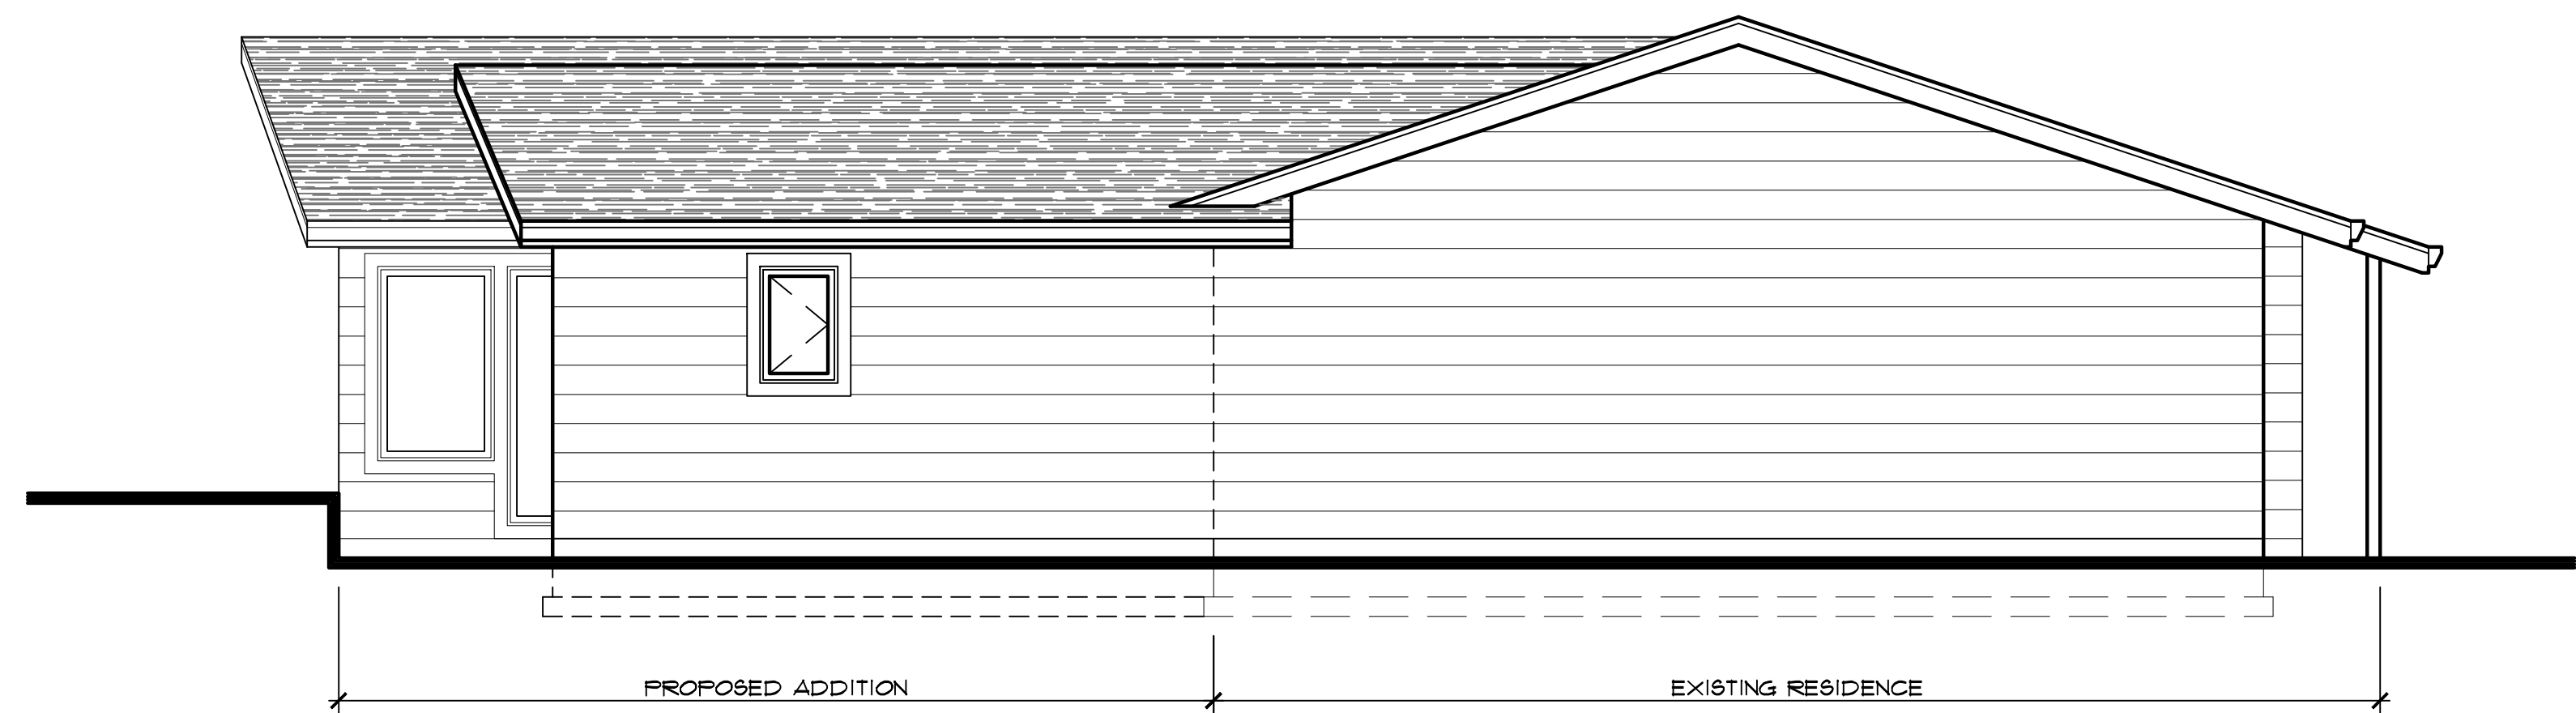

LEFT ELEVATION