




FRONT ELEVATION

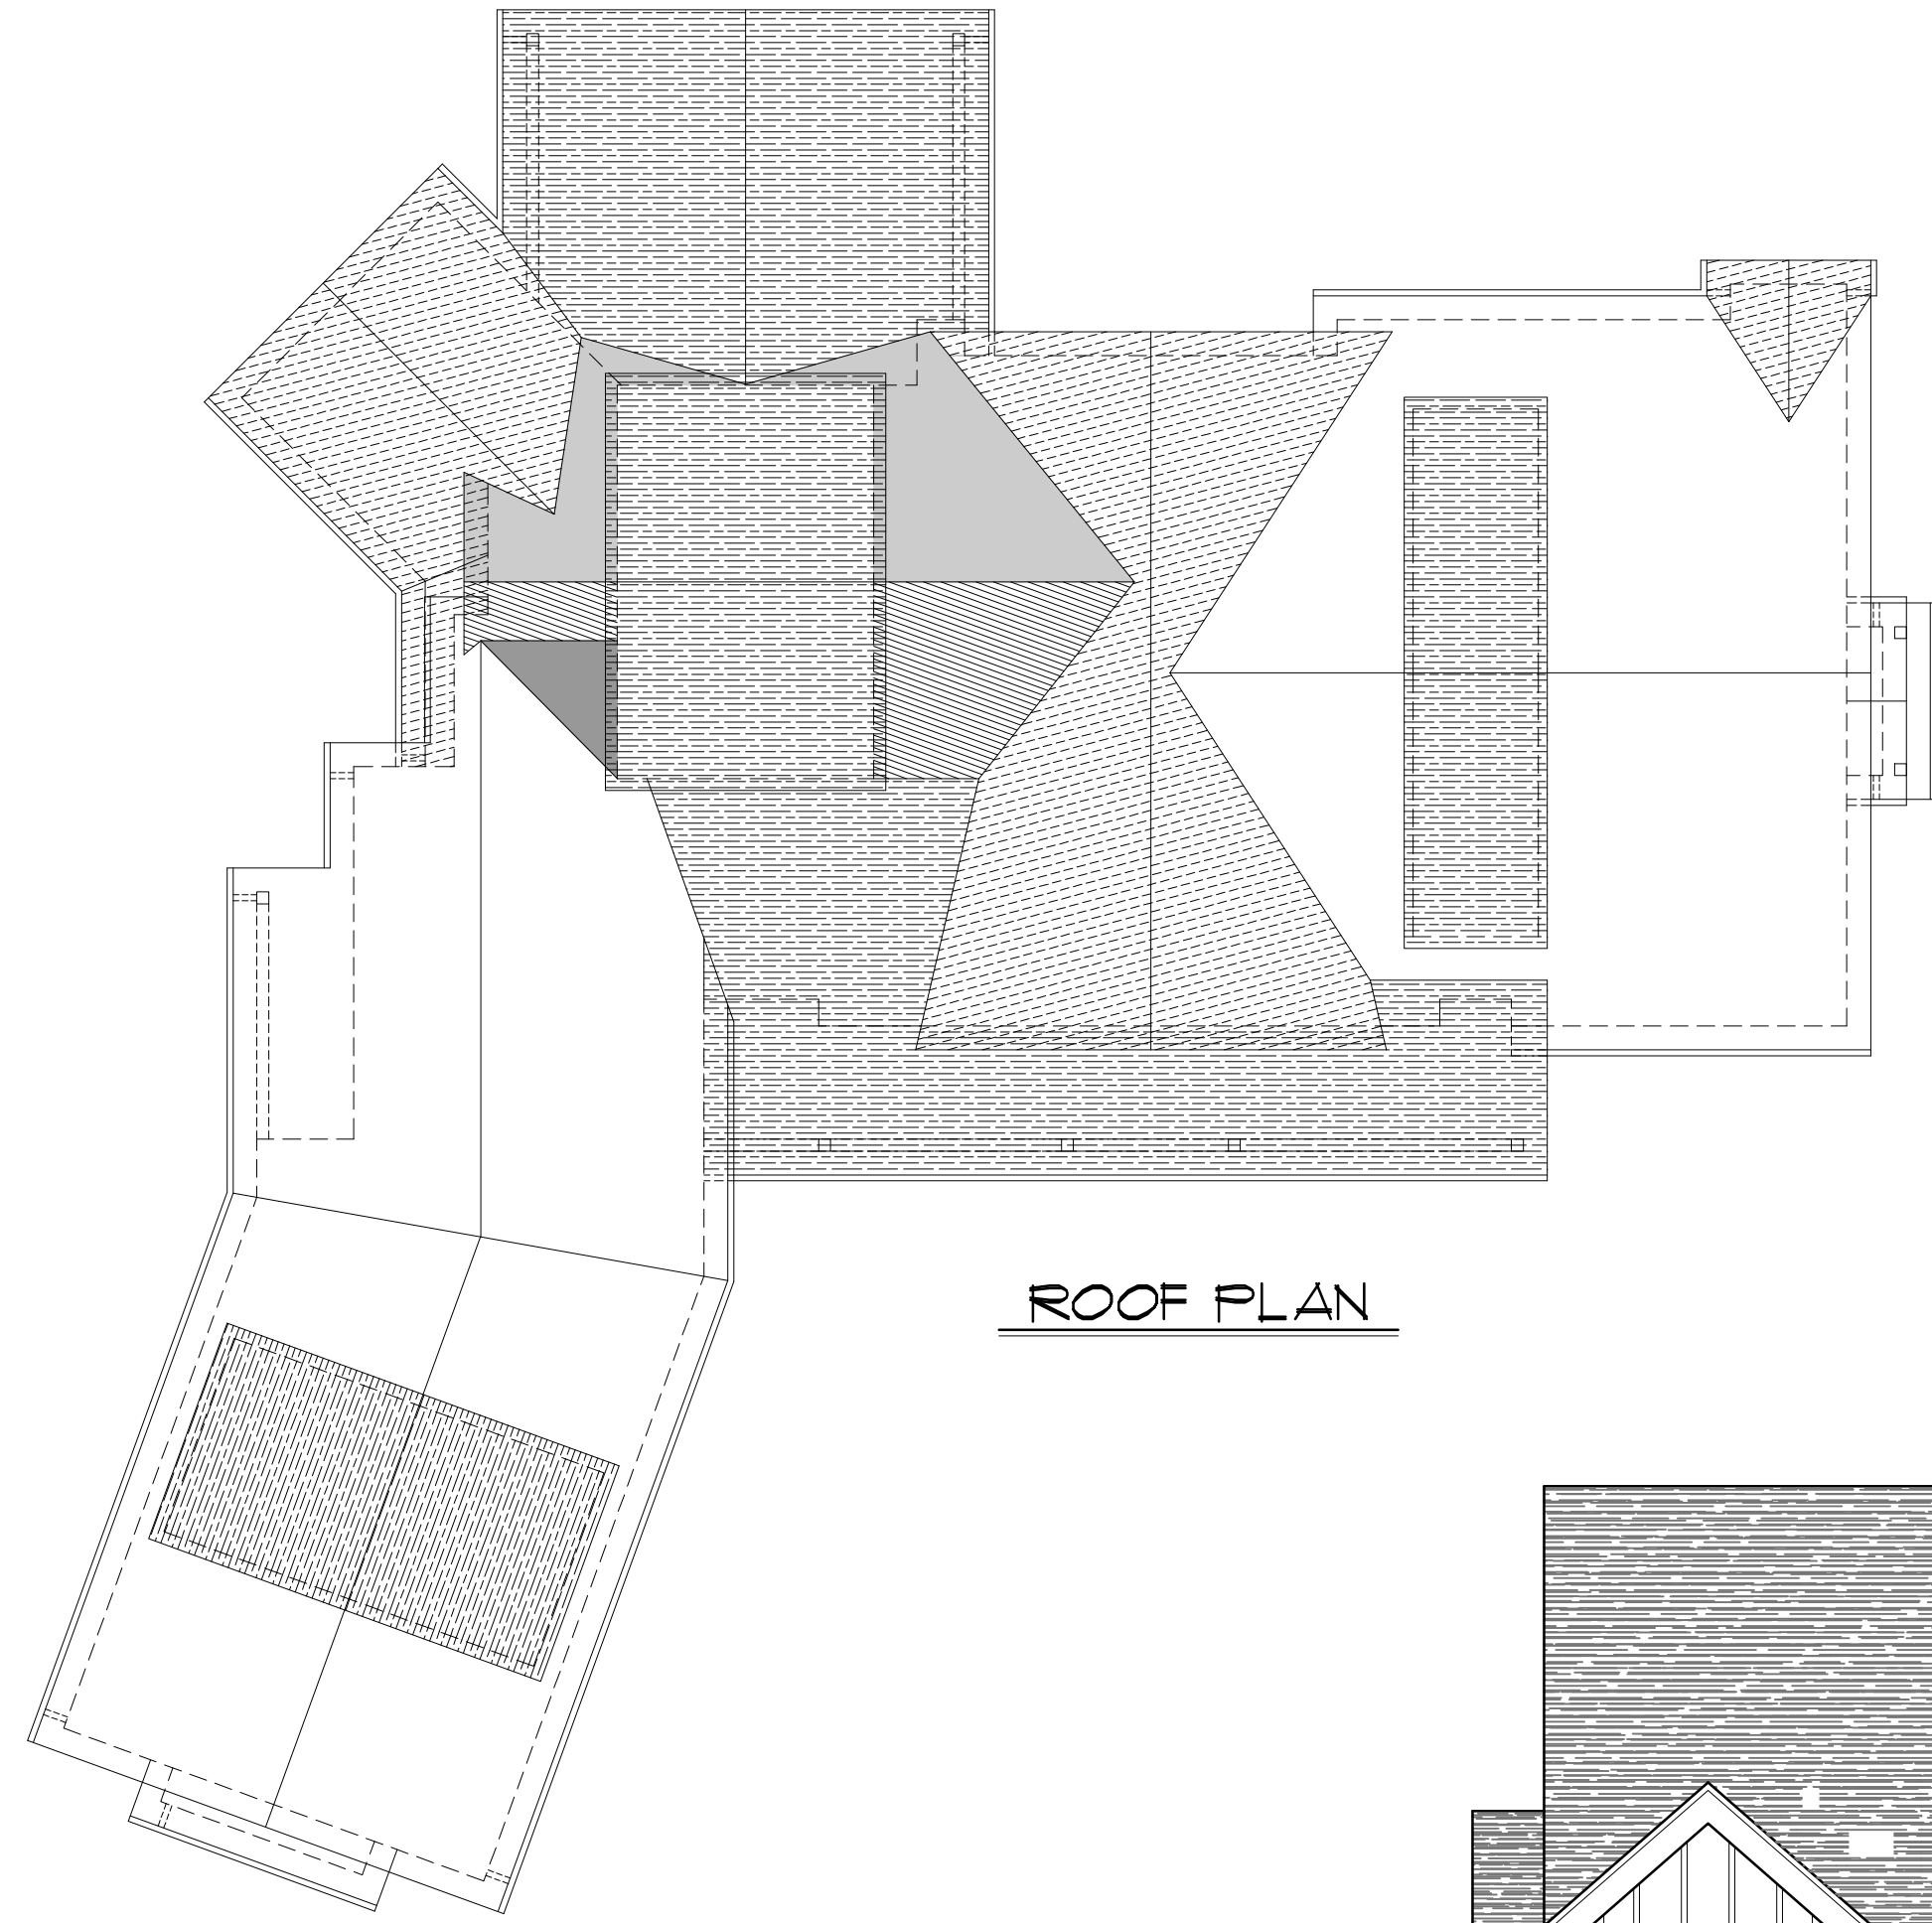

ROOF PLAN



REAR ELEVATION

NOTE:  
CONTRACTOR TO VERIFY  
ALL DIMENSIONS AND  
SITE CONDITIONS PRIOR  
TO CONSTRUCTION.

*General Notes and Disclaimers:* These drawings have been prepared for one particular project and site. The architect is not responsible for all details and dimensions, and ensure that these plans meet all current requirements in your area. It is also suggested that a local architect and/or engineer be engaged to review and make any changes to these drawings to ensure they meet all local requirements, including but not limited to zoning department and fire department requirements. The architect is not responsible for the accuracy of the information provided on these drawings. These drawings are based on the information provided by the owner and are not to be used for any other purpose. All dimensions are in feet and inches unless otherwise noted. All dimensions are to the center of the member unless otherwise noted. Dimensions govern over drawings. Verify topographic and subsurface conditions, and adapt foundation plans accordingly. All ideas, arrangements, drawings, and plans set forth on this sheet are the original work product of, owned by, and are the property of Streitberger Home Designs, Inc. Streitberger Home Designs, Inc. is not responsible for any construction that is not strictly prohibited by law without the written permission of Streitberger Home Designs, Inc. Contractors shall verify and be responsible for all dimensions and conditions on the job. This office must be notified of any variations and discrepancies of and from these drawings prior to work on the job.

113 W 7th Street, Suite #205  
Vancouver, WA 98660  
(503) 936-7779  
streitbergerhomedesign.com

*Streitberger  
Home Design*

OWNER:  
JULIA CAMPBELL  
SITE ADDRESS:  
13322 SAU KLEIER DR.  
HILLBORO, OR 97123  
CONTRACTOR:  
DREAM BUILDERS  
ENGINEER:  
TURNER ENGINEERING + DESIGN

MAIN FLOOR:  
3274 sq. ft.  
LOWER FLOOR:  
2545 sq. ft.  
GARAGE:  
913 sq. ft.  
STORAGE:  
822 sq. ft.  
COVERED AREA:  
176 sq. ft.

1  
OF 7

1 AUG 19

CAMPBELL RESIDENCE